
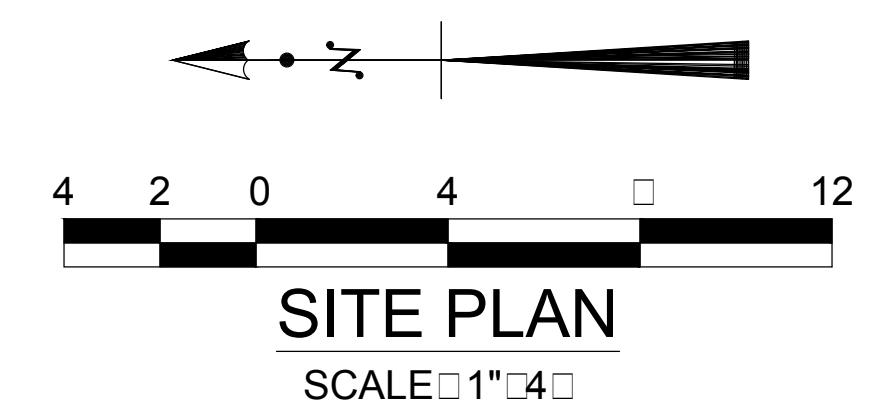
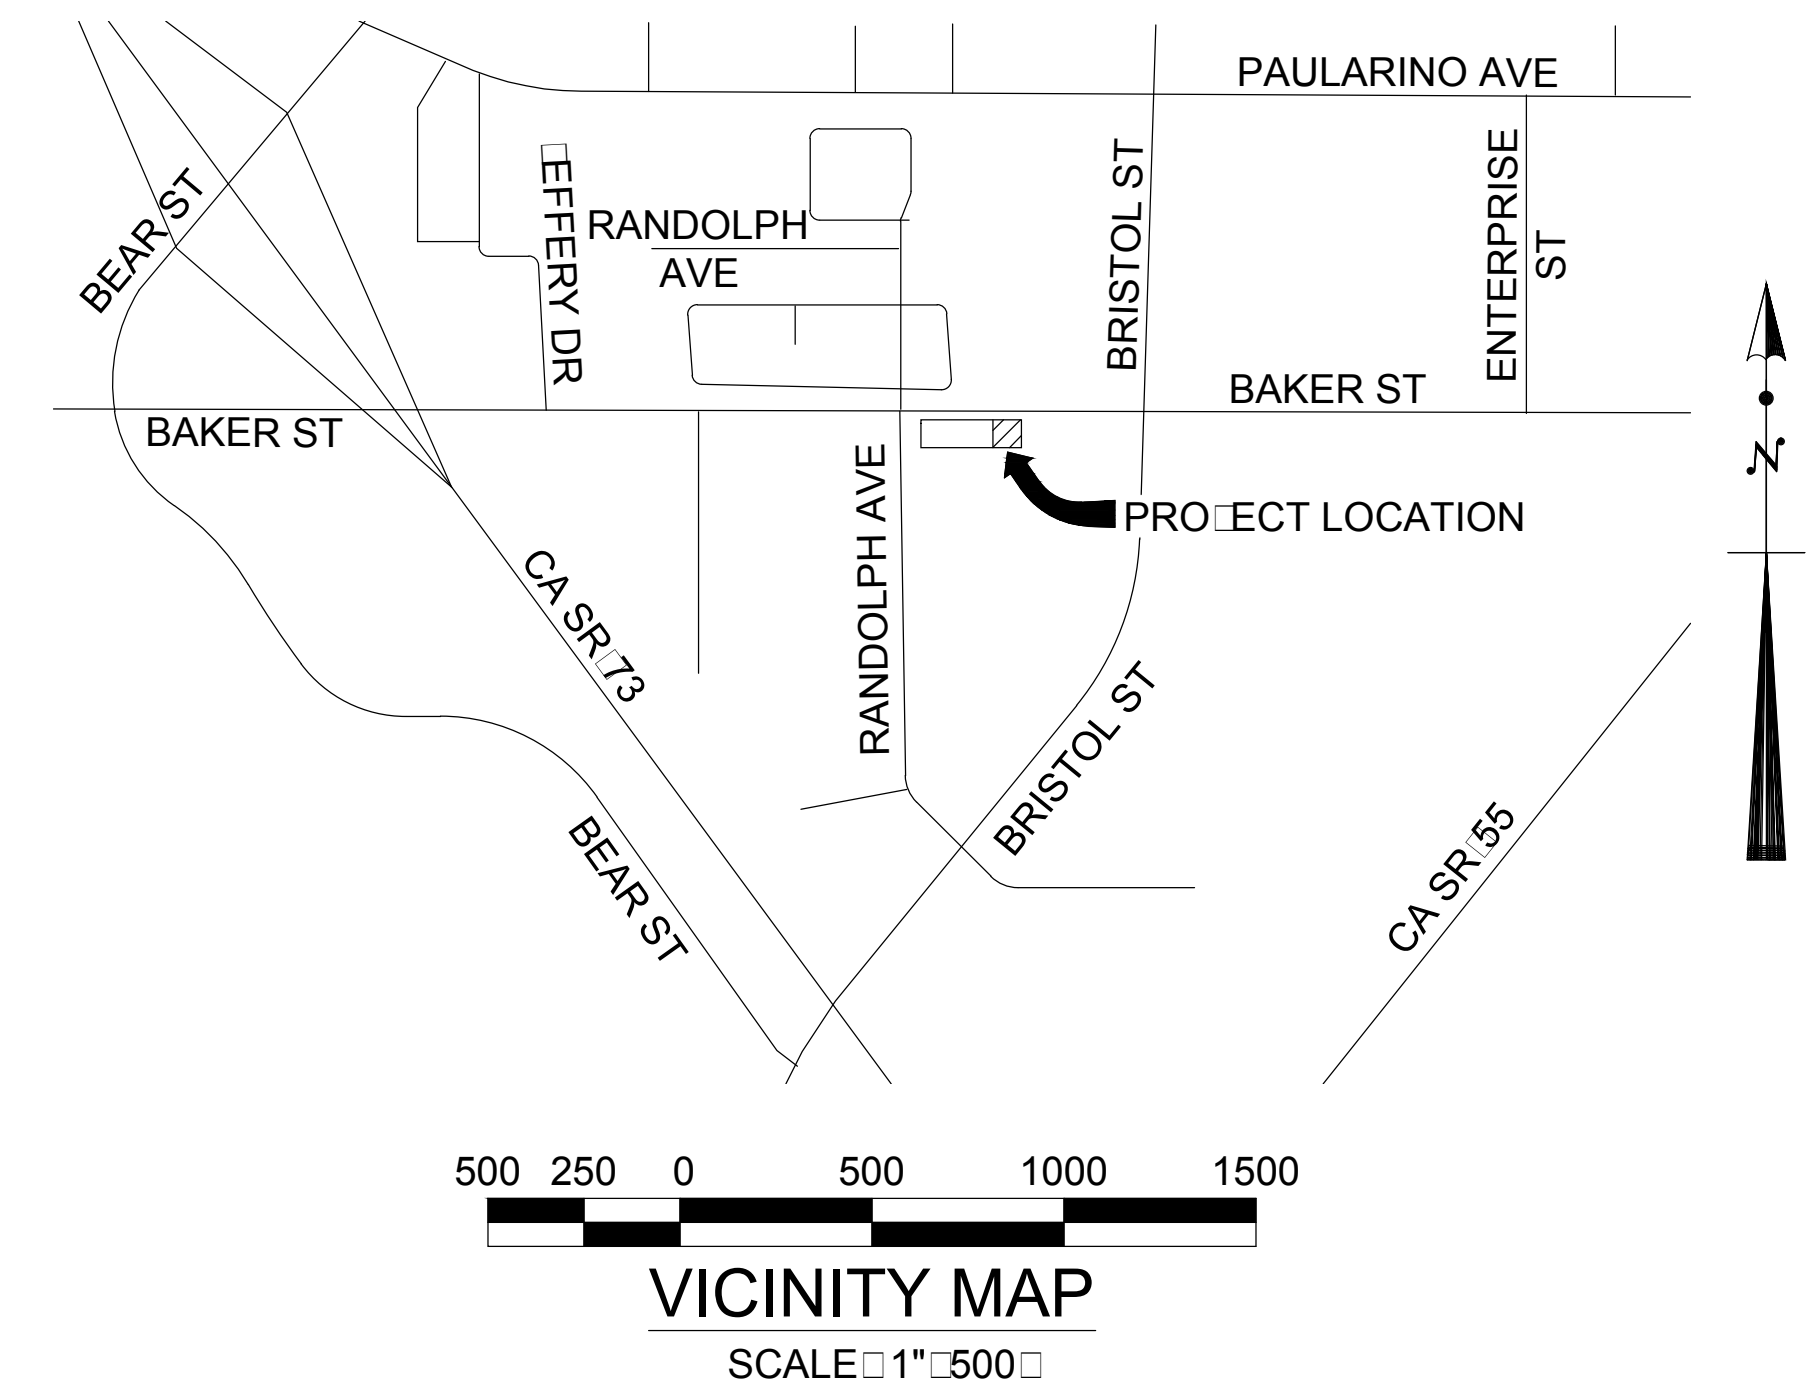


ATTACHMENT 7





743 BAKER STREET D & E, COSTA MESA, CA 92626

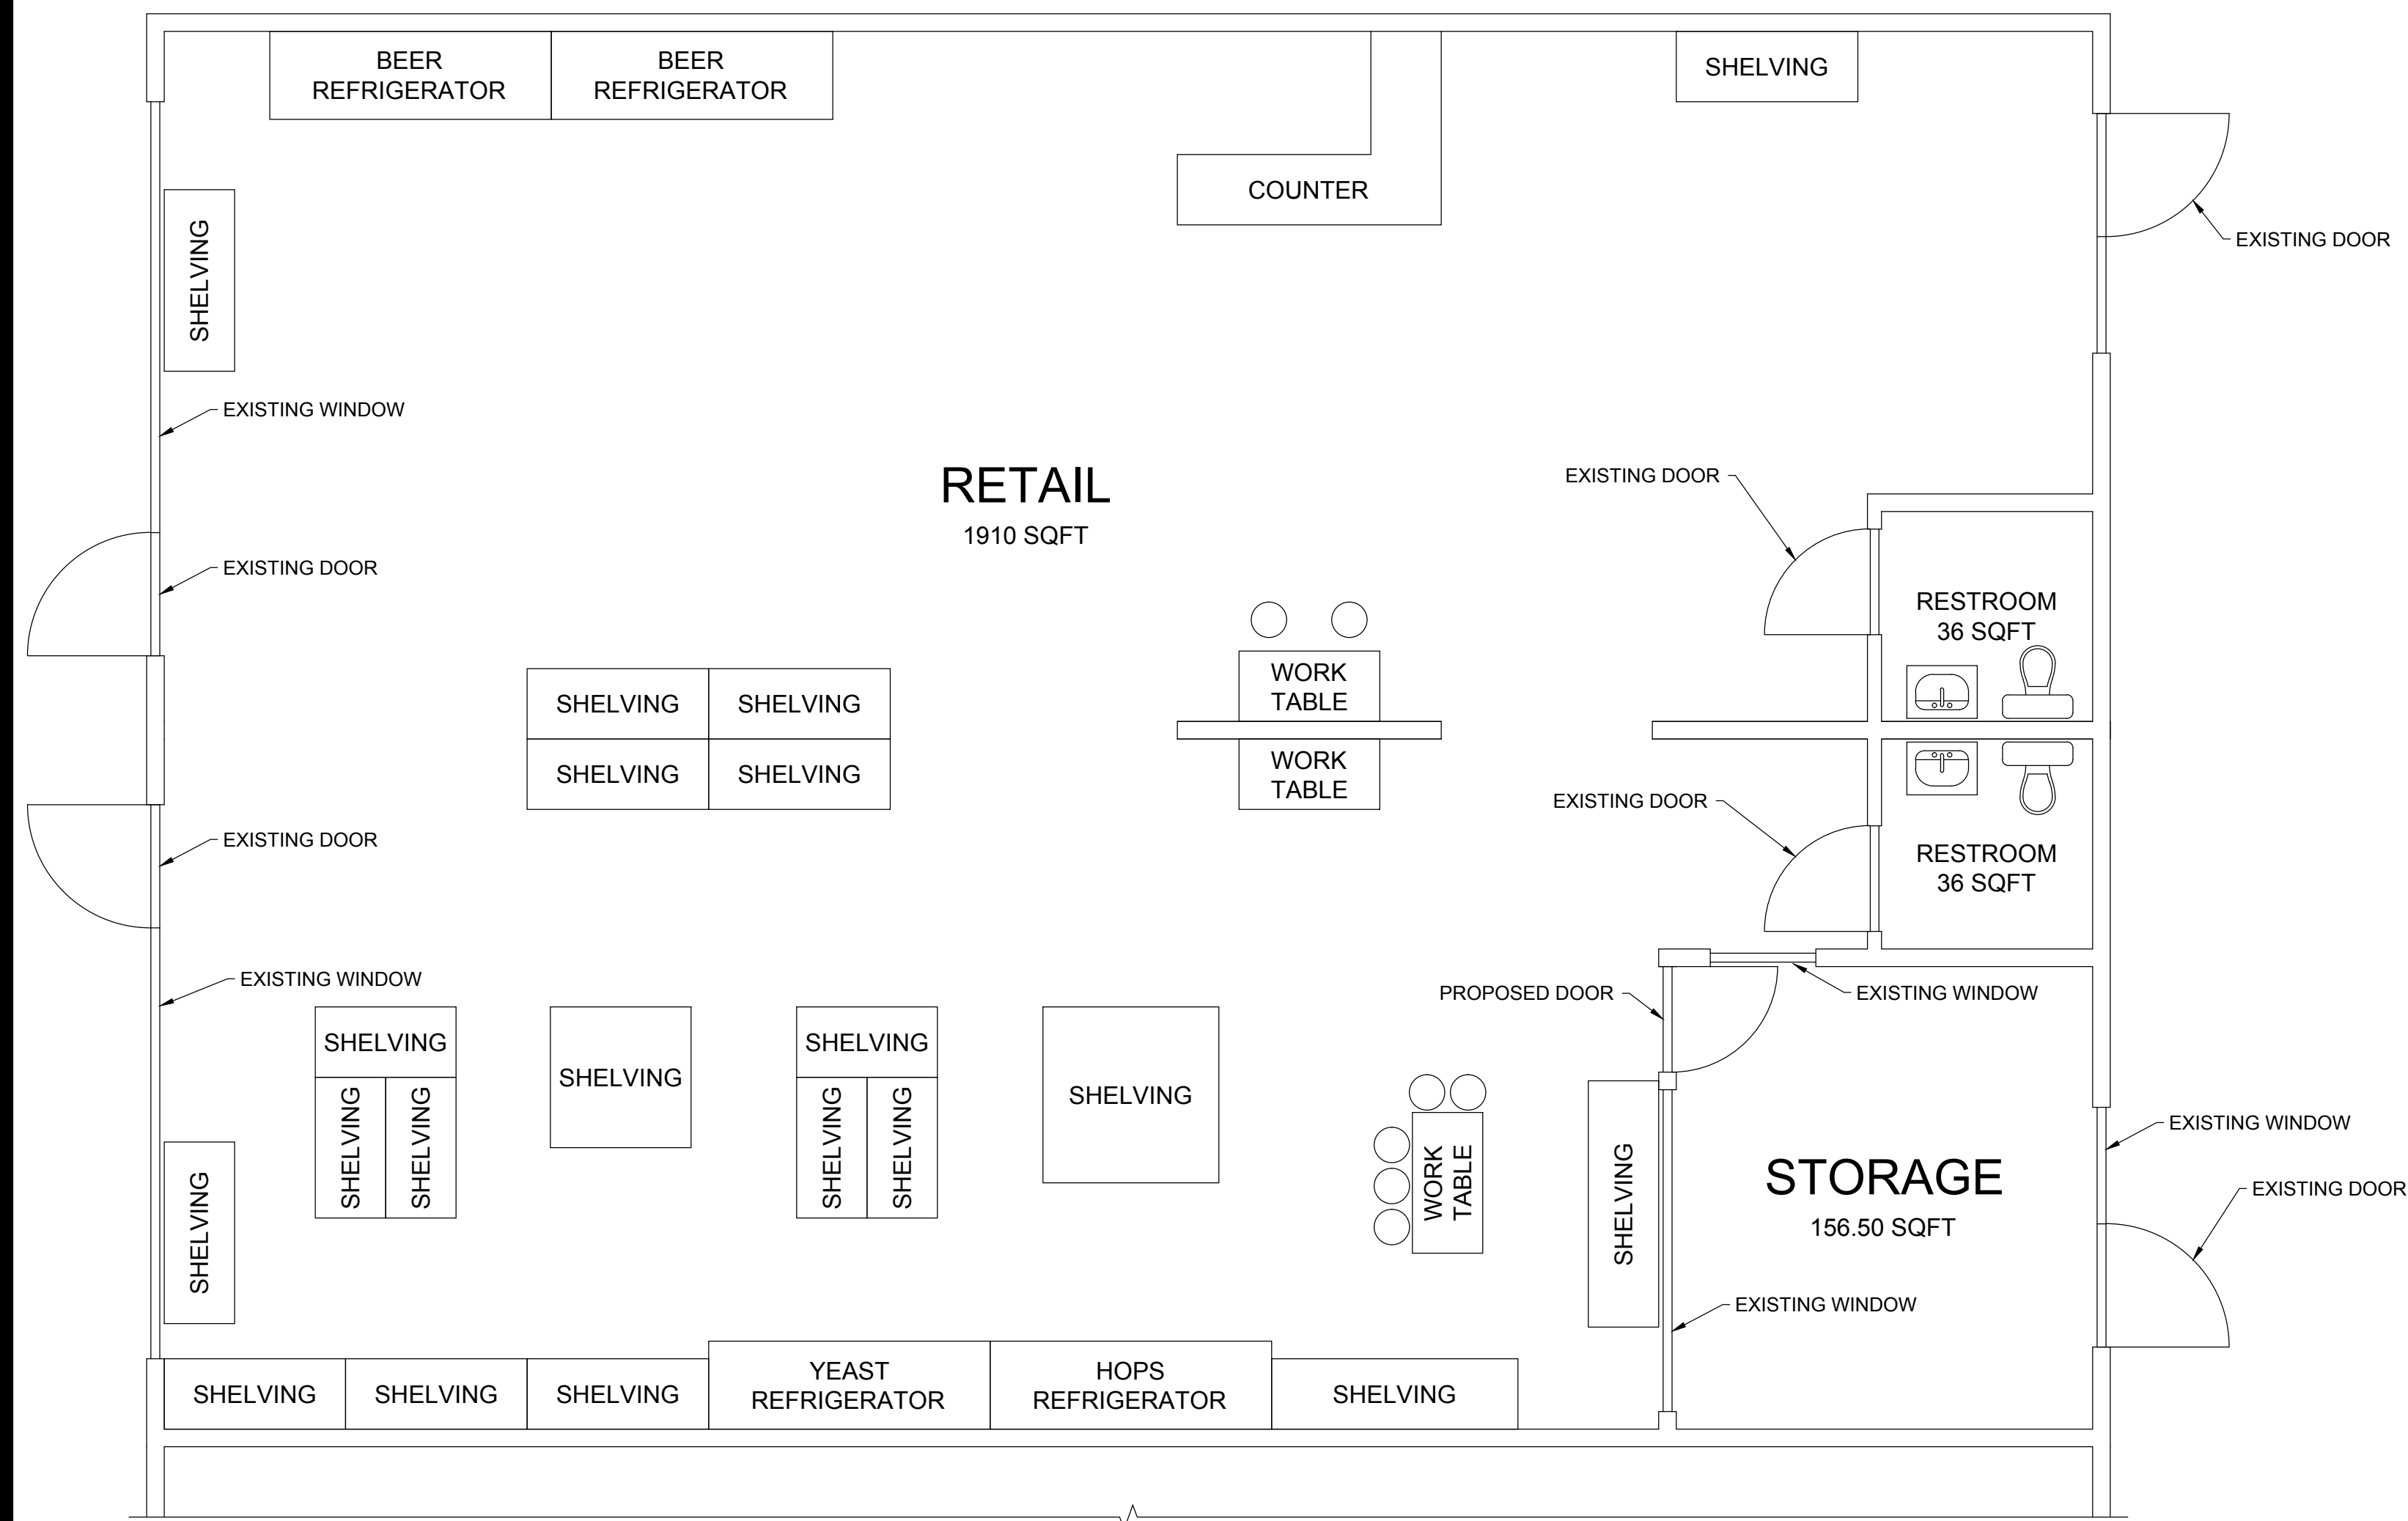

SHEET NO.		EXHIBIT															
SHEET TITLE:		FLOOR PLAN		PREPARED BY:		KYLE SHERMAN KSHERS@GMAIL.COM (518) 308-8501		 SCOTT WINDSOR 416 ELMIRA AVE HUNTINGTON BEACH, CA 92648 SCOTT@WINDSORHOMEBREWSUPPLY.COM (405) 922-1417		NO.		REVISION		DATE		BY	
PROJECT:		WINDSOR HOMEBREW SUPPLY CO		ISSUED:		2/18/17											
ADDRESS:		743 BAKER STREET D & E COSTA MESA, CA 92626															

MINOR CONDITIONAL USE PERMIT

743 BAKER, SUITE D AND E, COSTA MESA, CA 92626

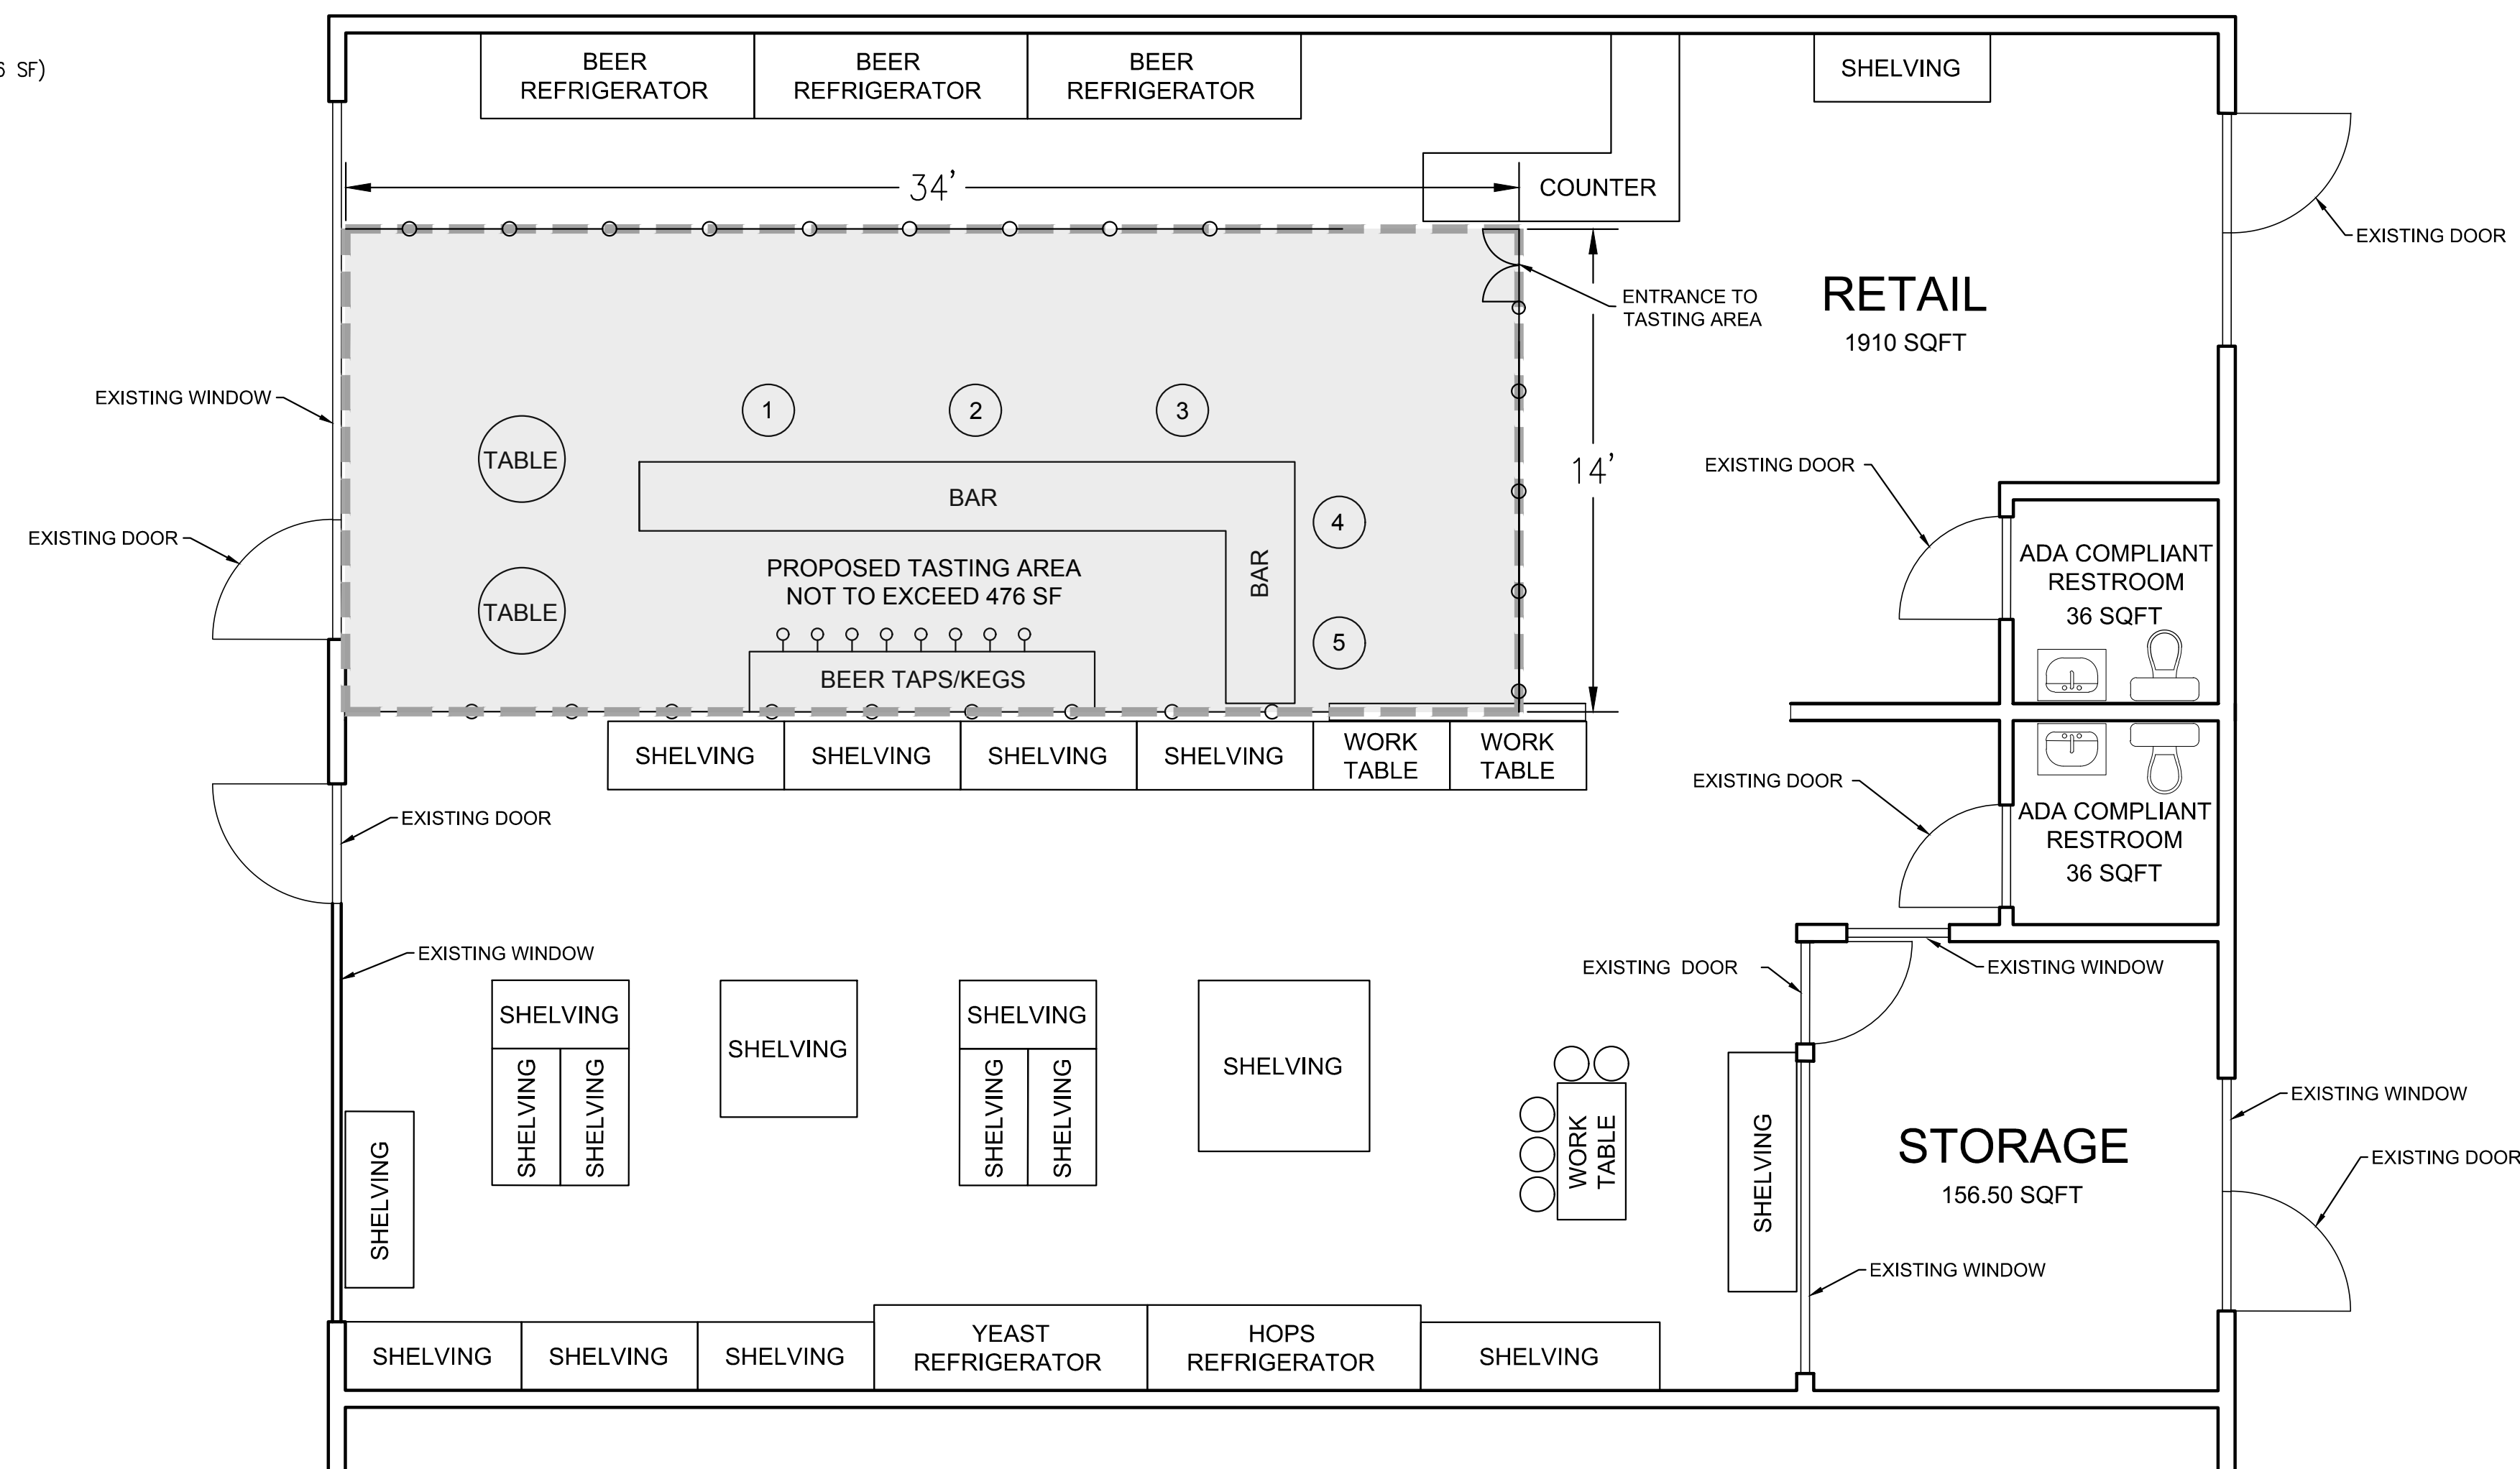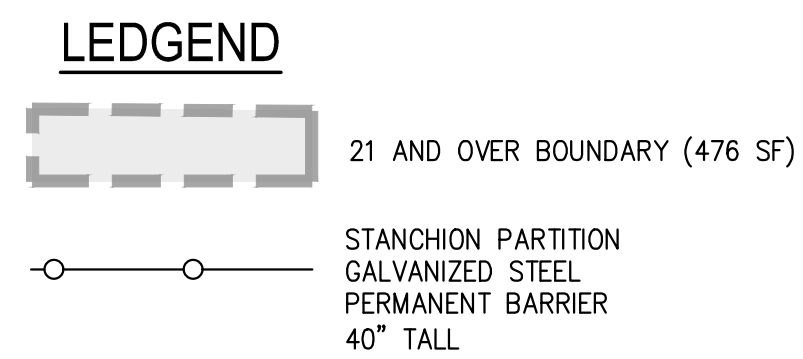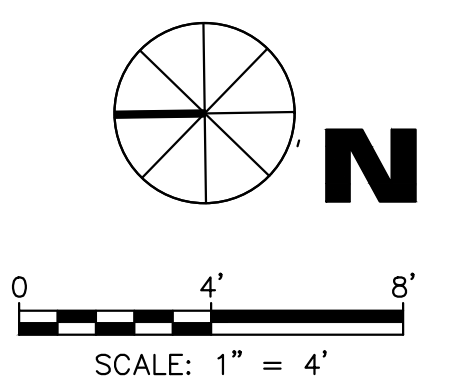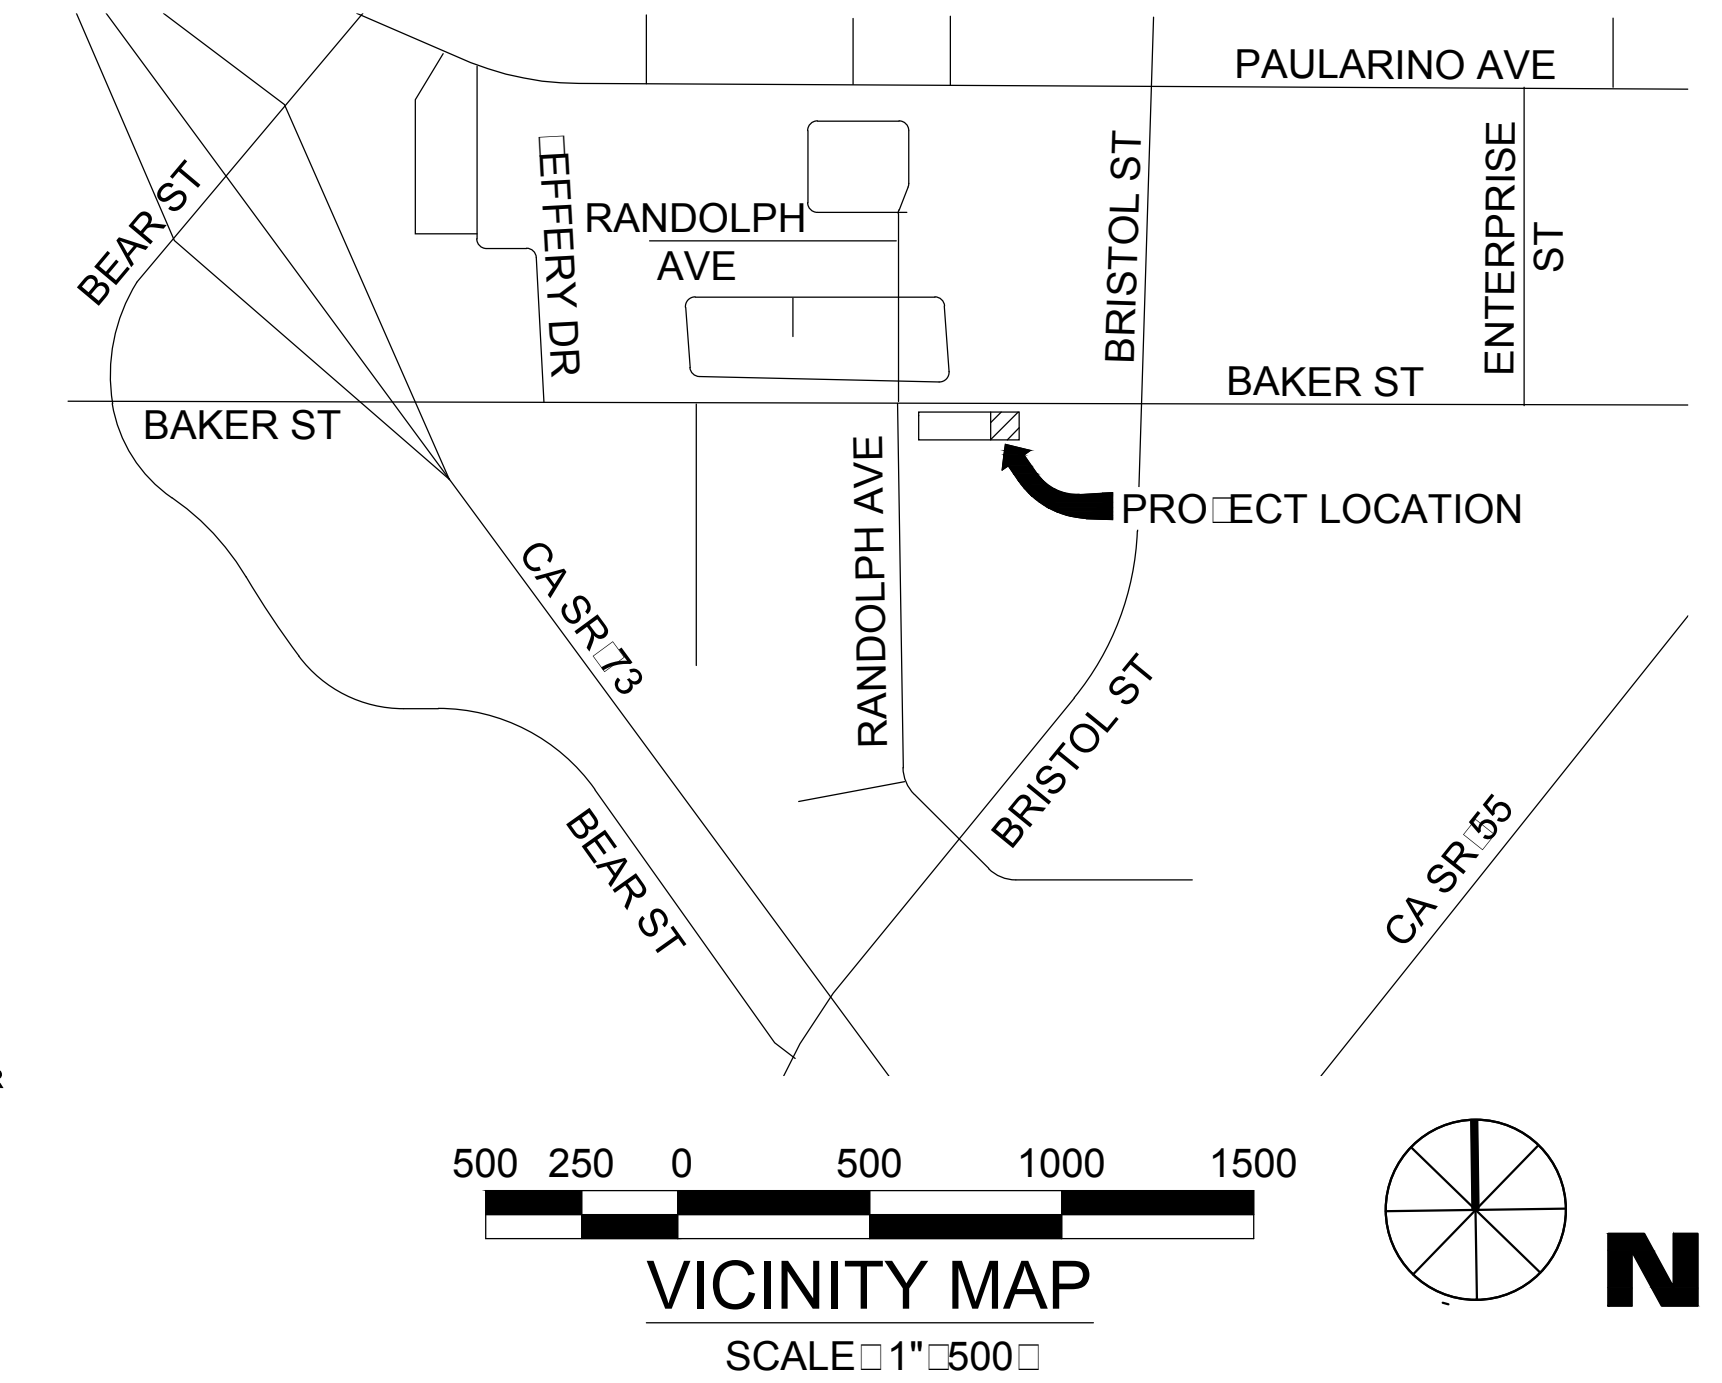

-28-

PREPARED FOR:

WINDSOR HOMEBREW SUPPLY CO.

SCOTT@WINDSORHOMEBREWSUPPLY.COM

(714)668-9850



WINDSOR HOMEBREW SUPPLY CO.
FLOOR PLAN

743 BAKER, SUITE D AND E, COSTA MESA, CA 92626

HT 1 OF 1

7					
6					
5					
4					
3					
2					
1					
NO.	DATE	REVISIONS	ENGR.	APPROV.	DATE