


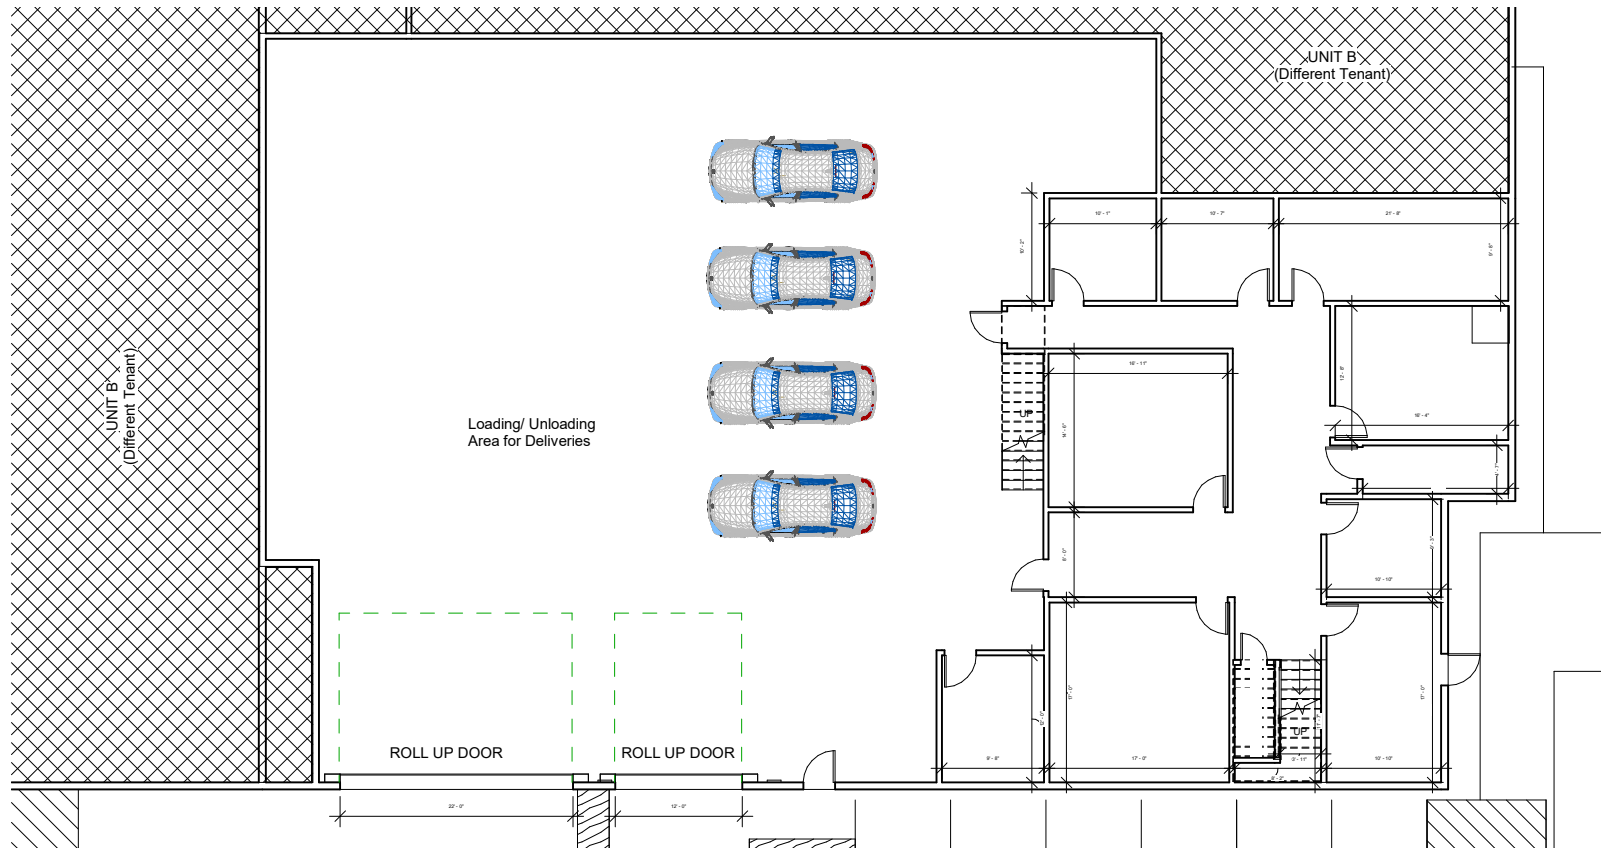

① First Floor
3/32" = 1'-0"

WGCM LLC

dba WINTER GREENS

3590 Cadillac Avenue Unit A
Costa Mesa, CA 92626


[illegible]

First Floor Plan

Project number	001
Date	09/0
Drawn by	BTS
Checked by	WL

A1

Scale	$3/32" = 1'-0"$
-------	-----------------

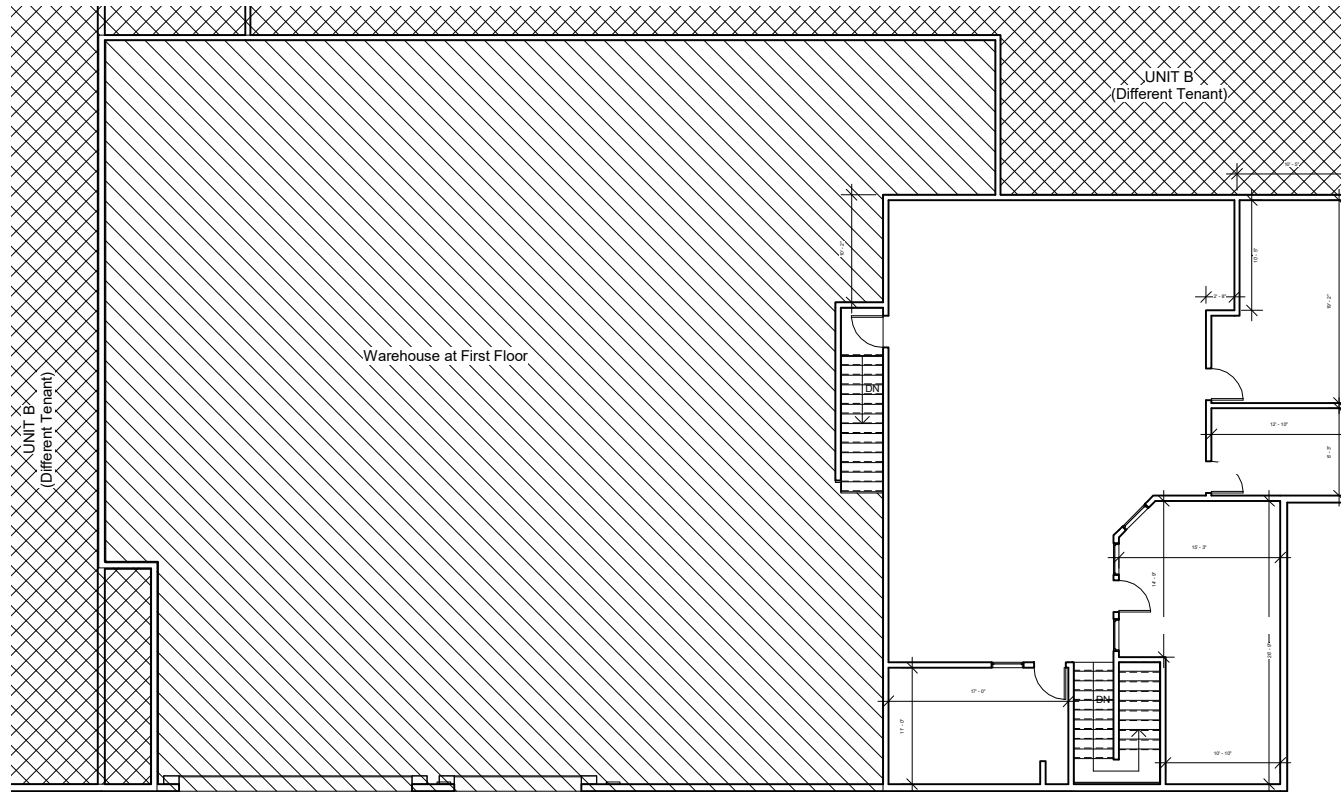

① Second Floor
3/32" = 1'-0"

WGCM LLC

dba WINTER GREENS

3590 Cadillac Avenue Unit A
Costa Mesa, CA 92626

No.	Description	Date

Second Floor Plan

Project number 001


Date 09/07/21

Drawn by BTS

Checked by WL

A2

Scale 3/32" = 1'-0"

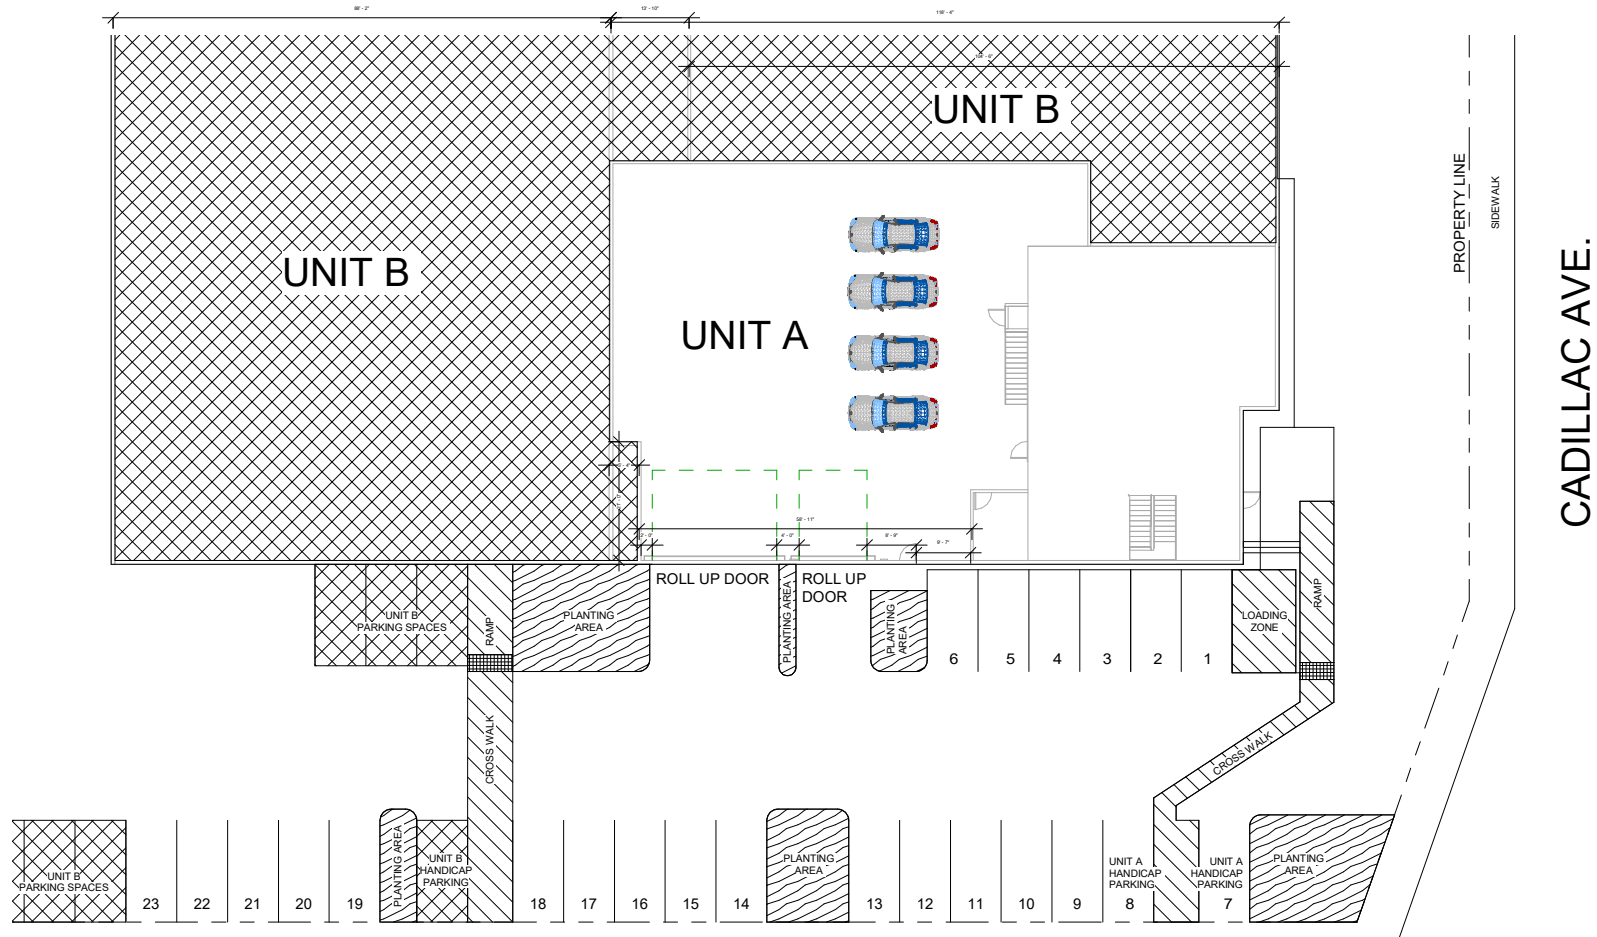

① Site Plan
1" = 20'-0"

WGCM LLC

dba WINTER GREENS

3590 Cadillac Avenue Unit A
Costa Mesa, CA 92626

No.	Description	Date

Site Plan

Project number 001
Date 09/07/21
Drawn by Author
Checked by Checker

C1

Scale 1" = 20'-0"