

PARKING:  
74 STANDARD STALLS  
4 ACCESSIBLE STALLS  
78 STALLS TOTAL

Mesa Verde Center  
COSTA MESA, CALIFORNIA


-1-

SITE PLAN


SCHEME: 01  
DATE: 03/20/15  
SCALE: 1" = 20'-0"  
JOB #: 15-017



Existing/ Demo plan

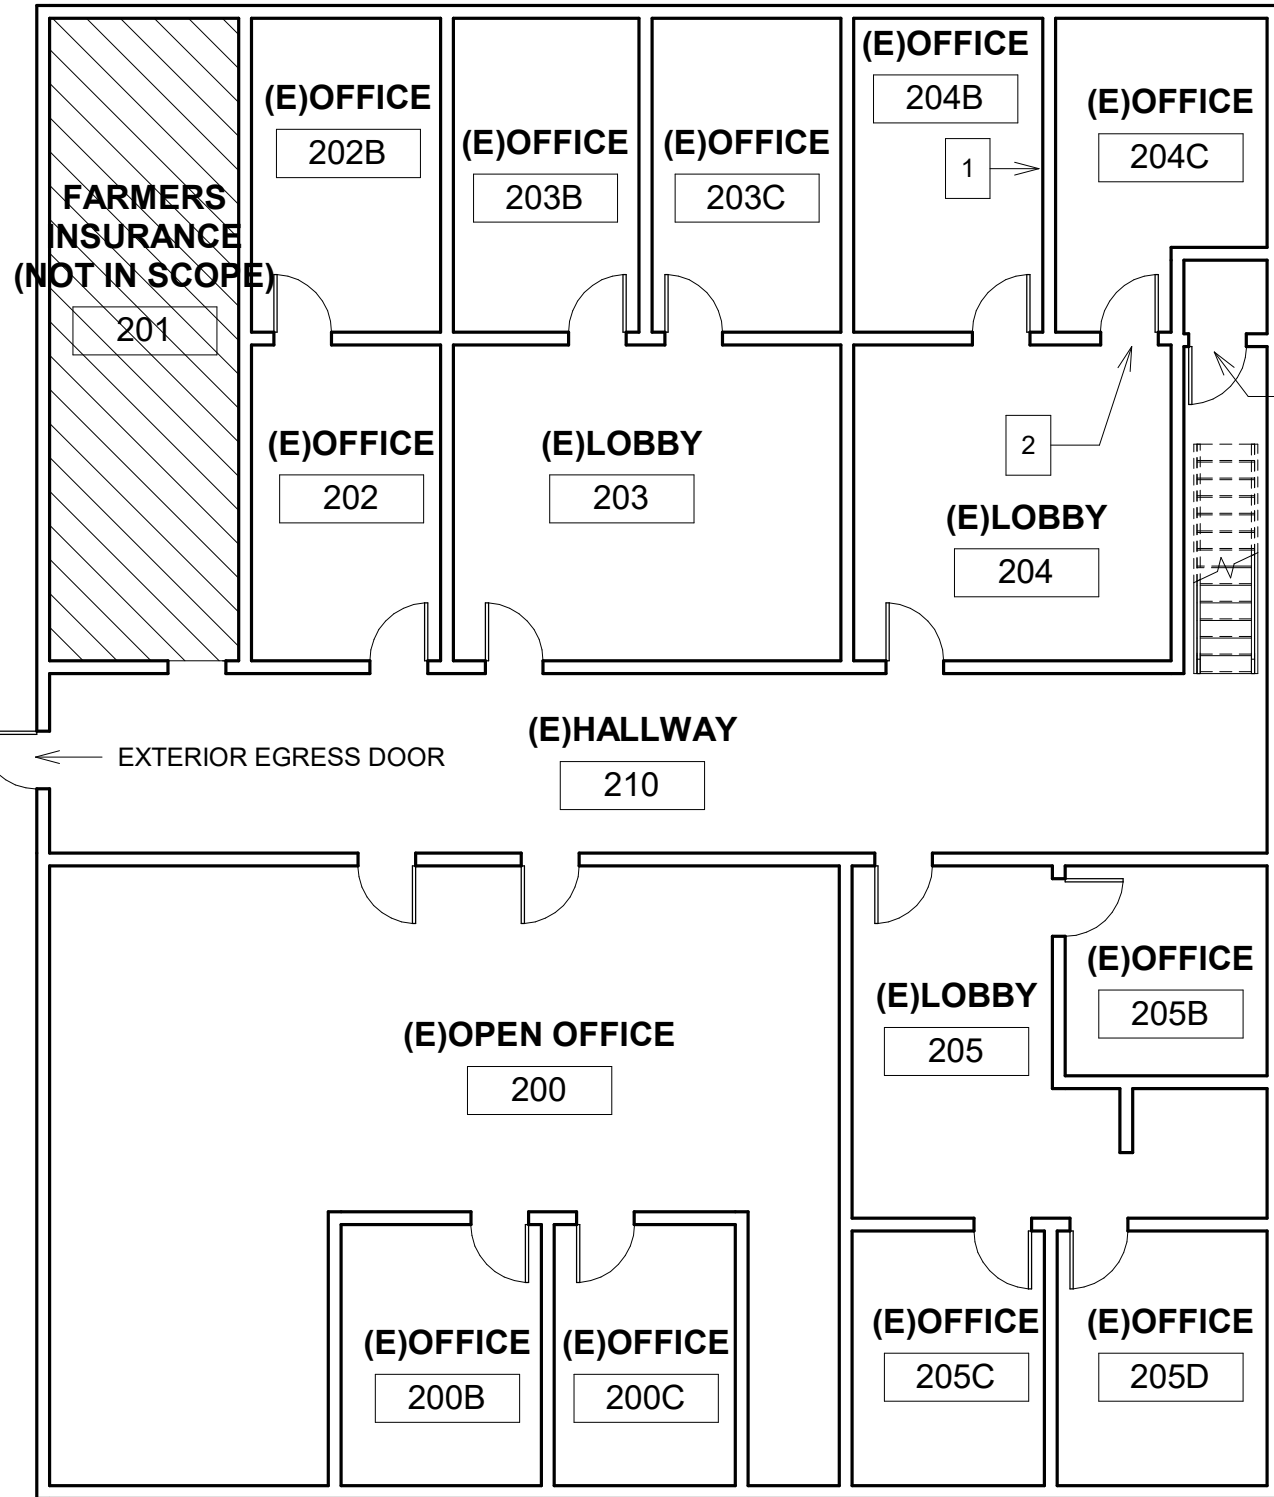

New/Proposed Plan

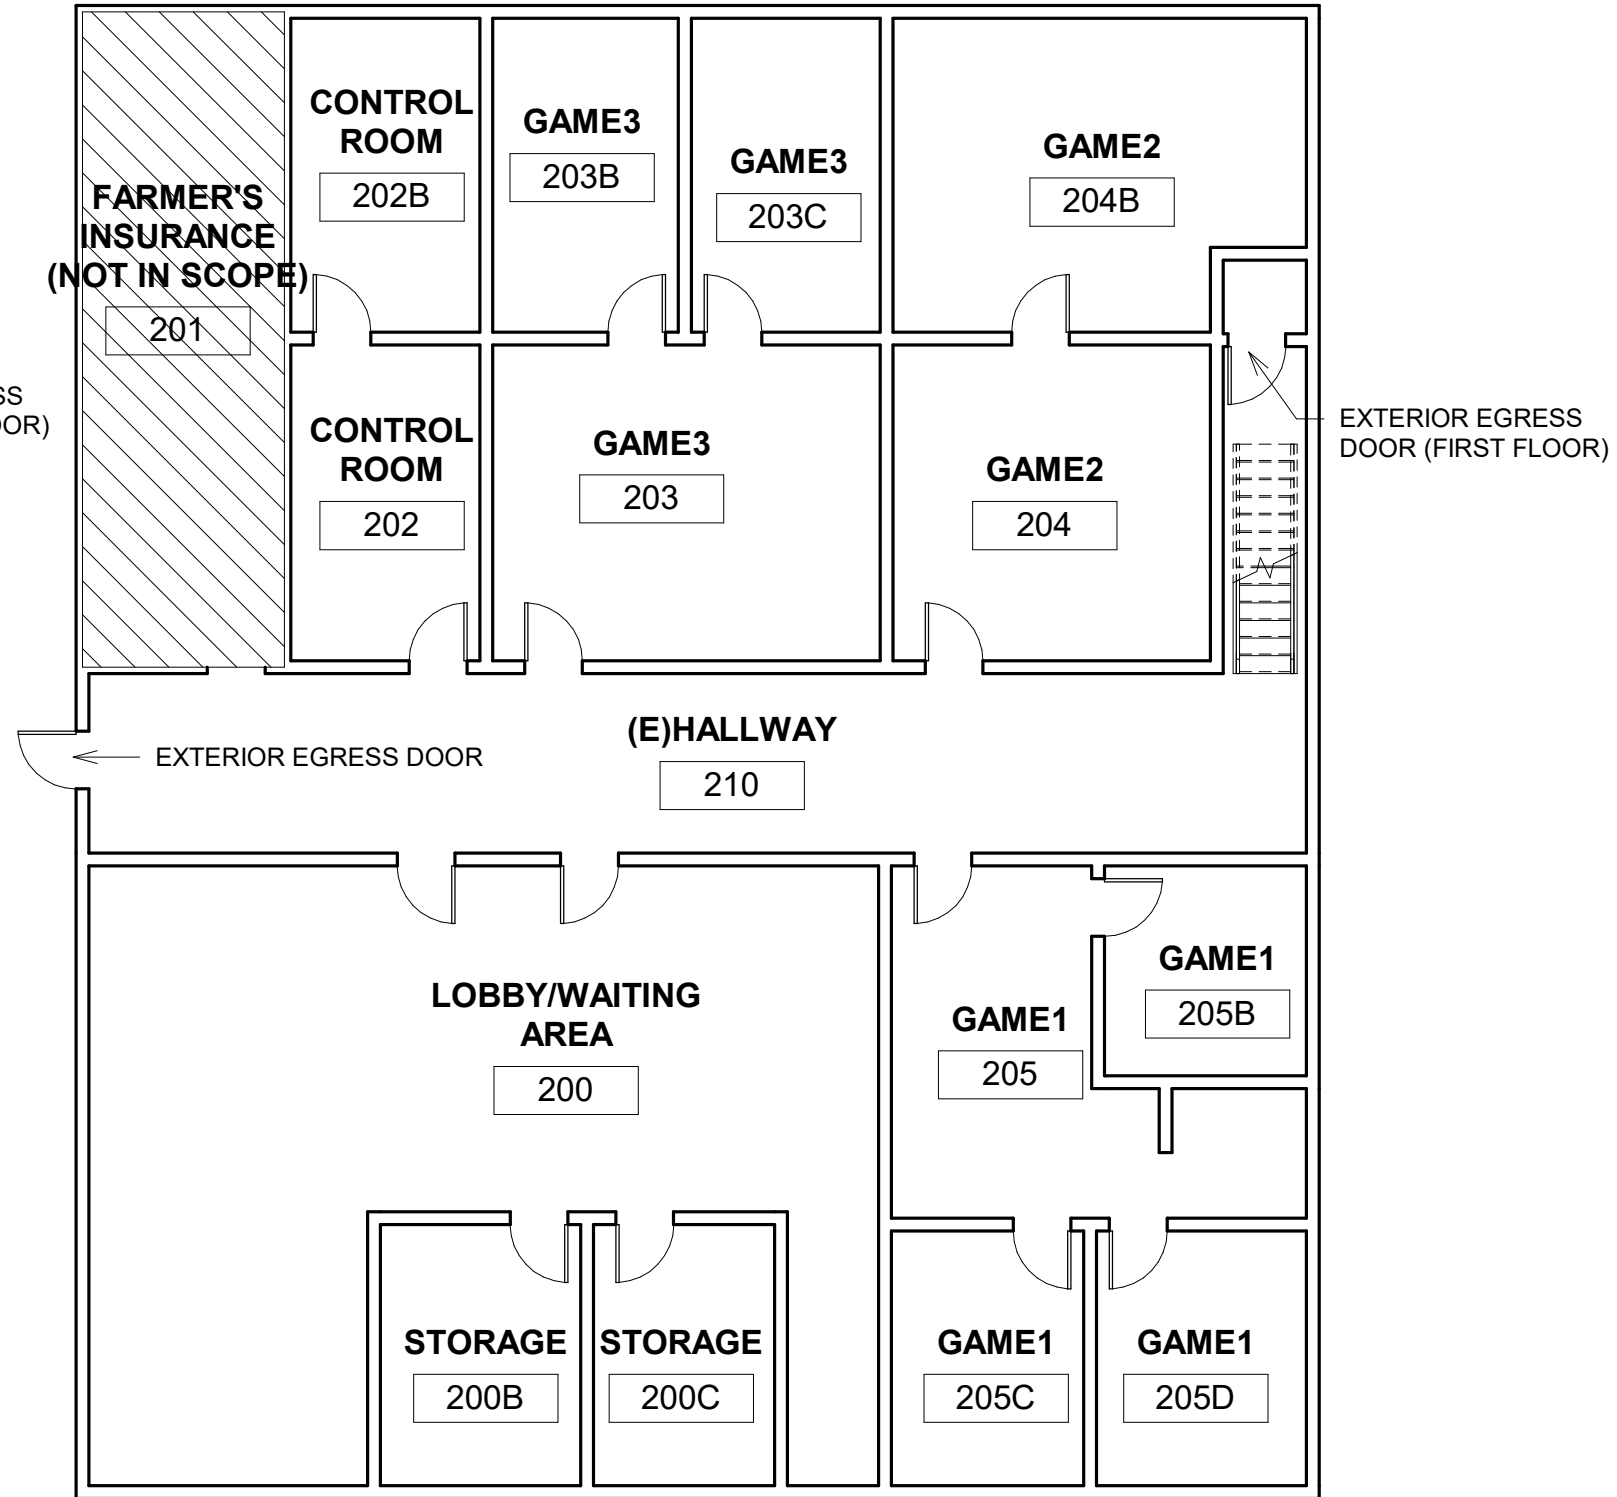


- Keynotes
- 1 Demo wall
  - 2 Remove door and install drywall

# 2706 HARBOR

## FLOOR PLAN

Project number	Project Number	<b>1</b>
Date	Issue Date	
Drawn by	AN	
Checked by	Checker	
		Scale 1" = 10'-0"

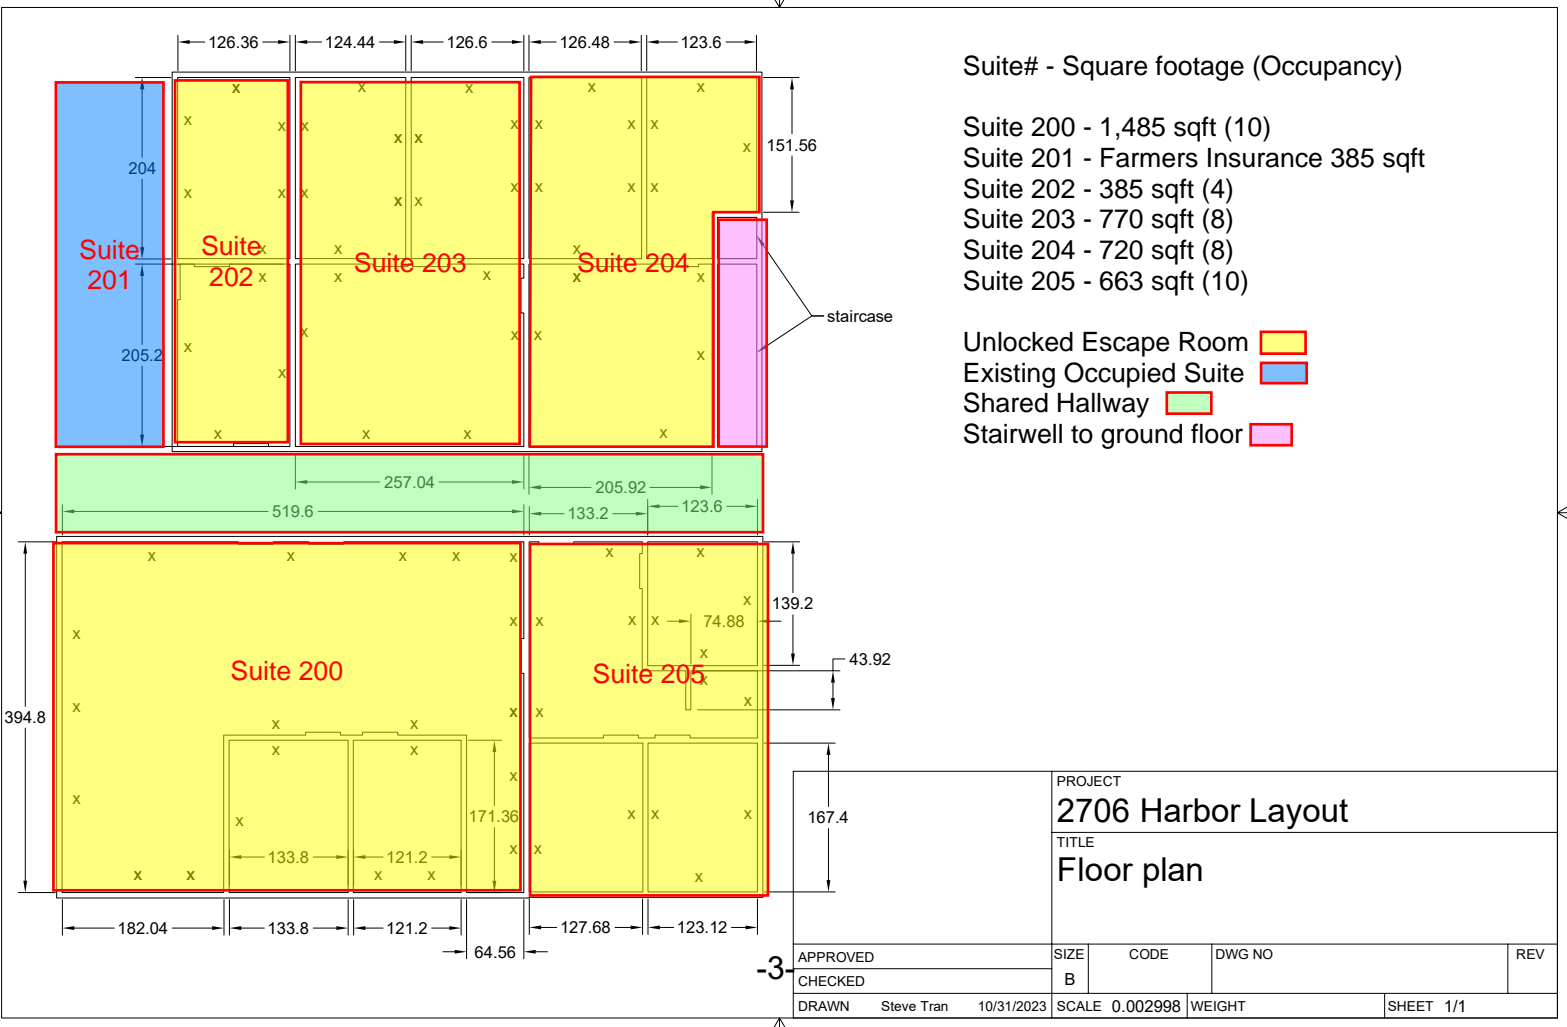

Suite# - Square footage (Occupancy)

- Suite 200 - 1,485 sqft (10)
- Suite 201 - Farmers Insurance 385 sqft
- Suite 202 - 385 sqft (4)
- Suite 203 - 770 sqft (8)
- Suite 204 - 720 sqft (8)
- Suite 205 - 663 sqft (10)

- Unlocked Escape Room
- Existing Occupied Suite
- Shared Hallway
- Stairwell to ground floor

PROJECT  
**2706 Harbor Layout**  
 TITLE  
**Floor plan**

APPROVED		SIZE	CODE	DWG NO	REV
CHECKED		B			
DRAWN	Steve Tran	10/31/2023	SCALE 0.002998	WEIGHT	SHEET 1/1