


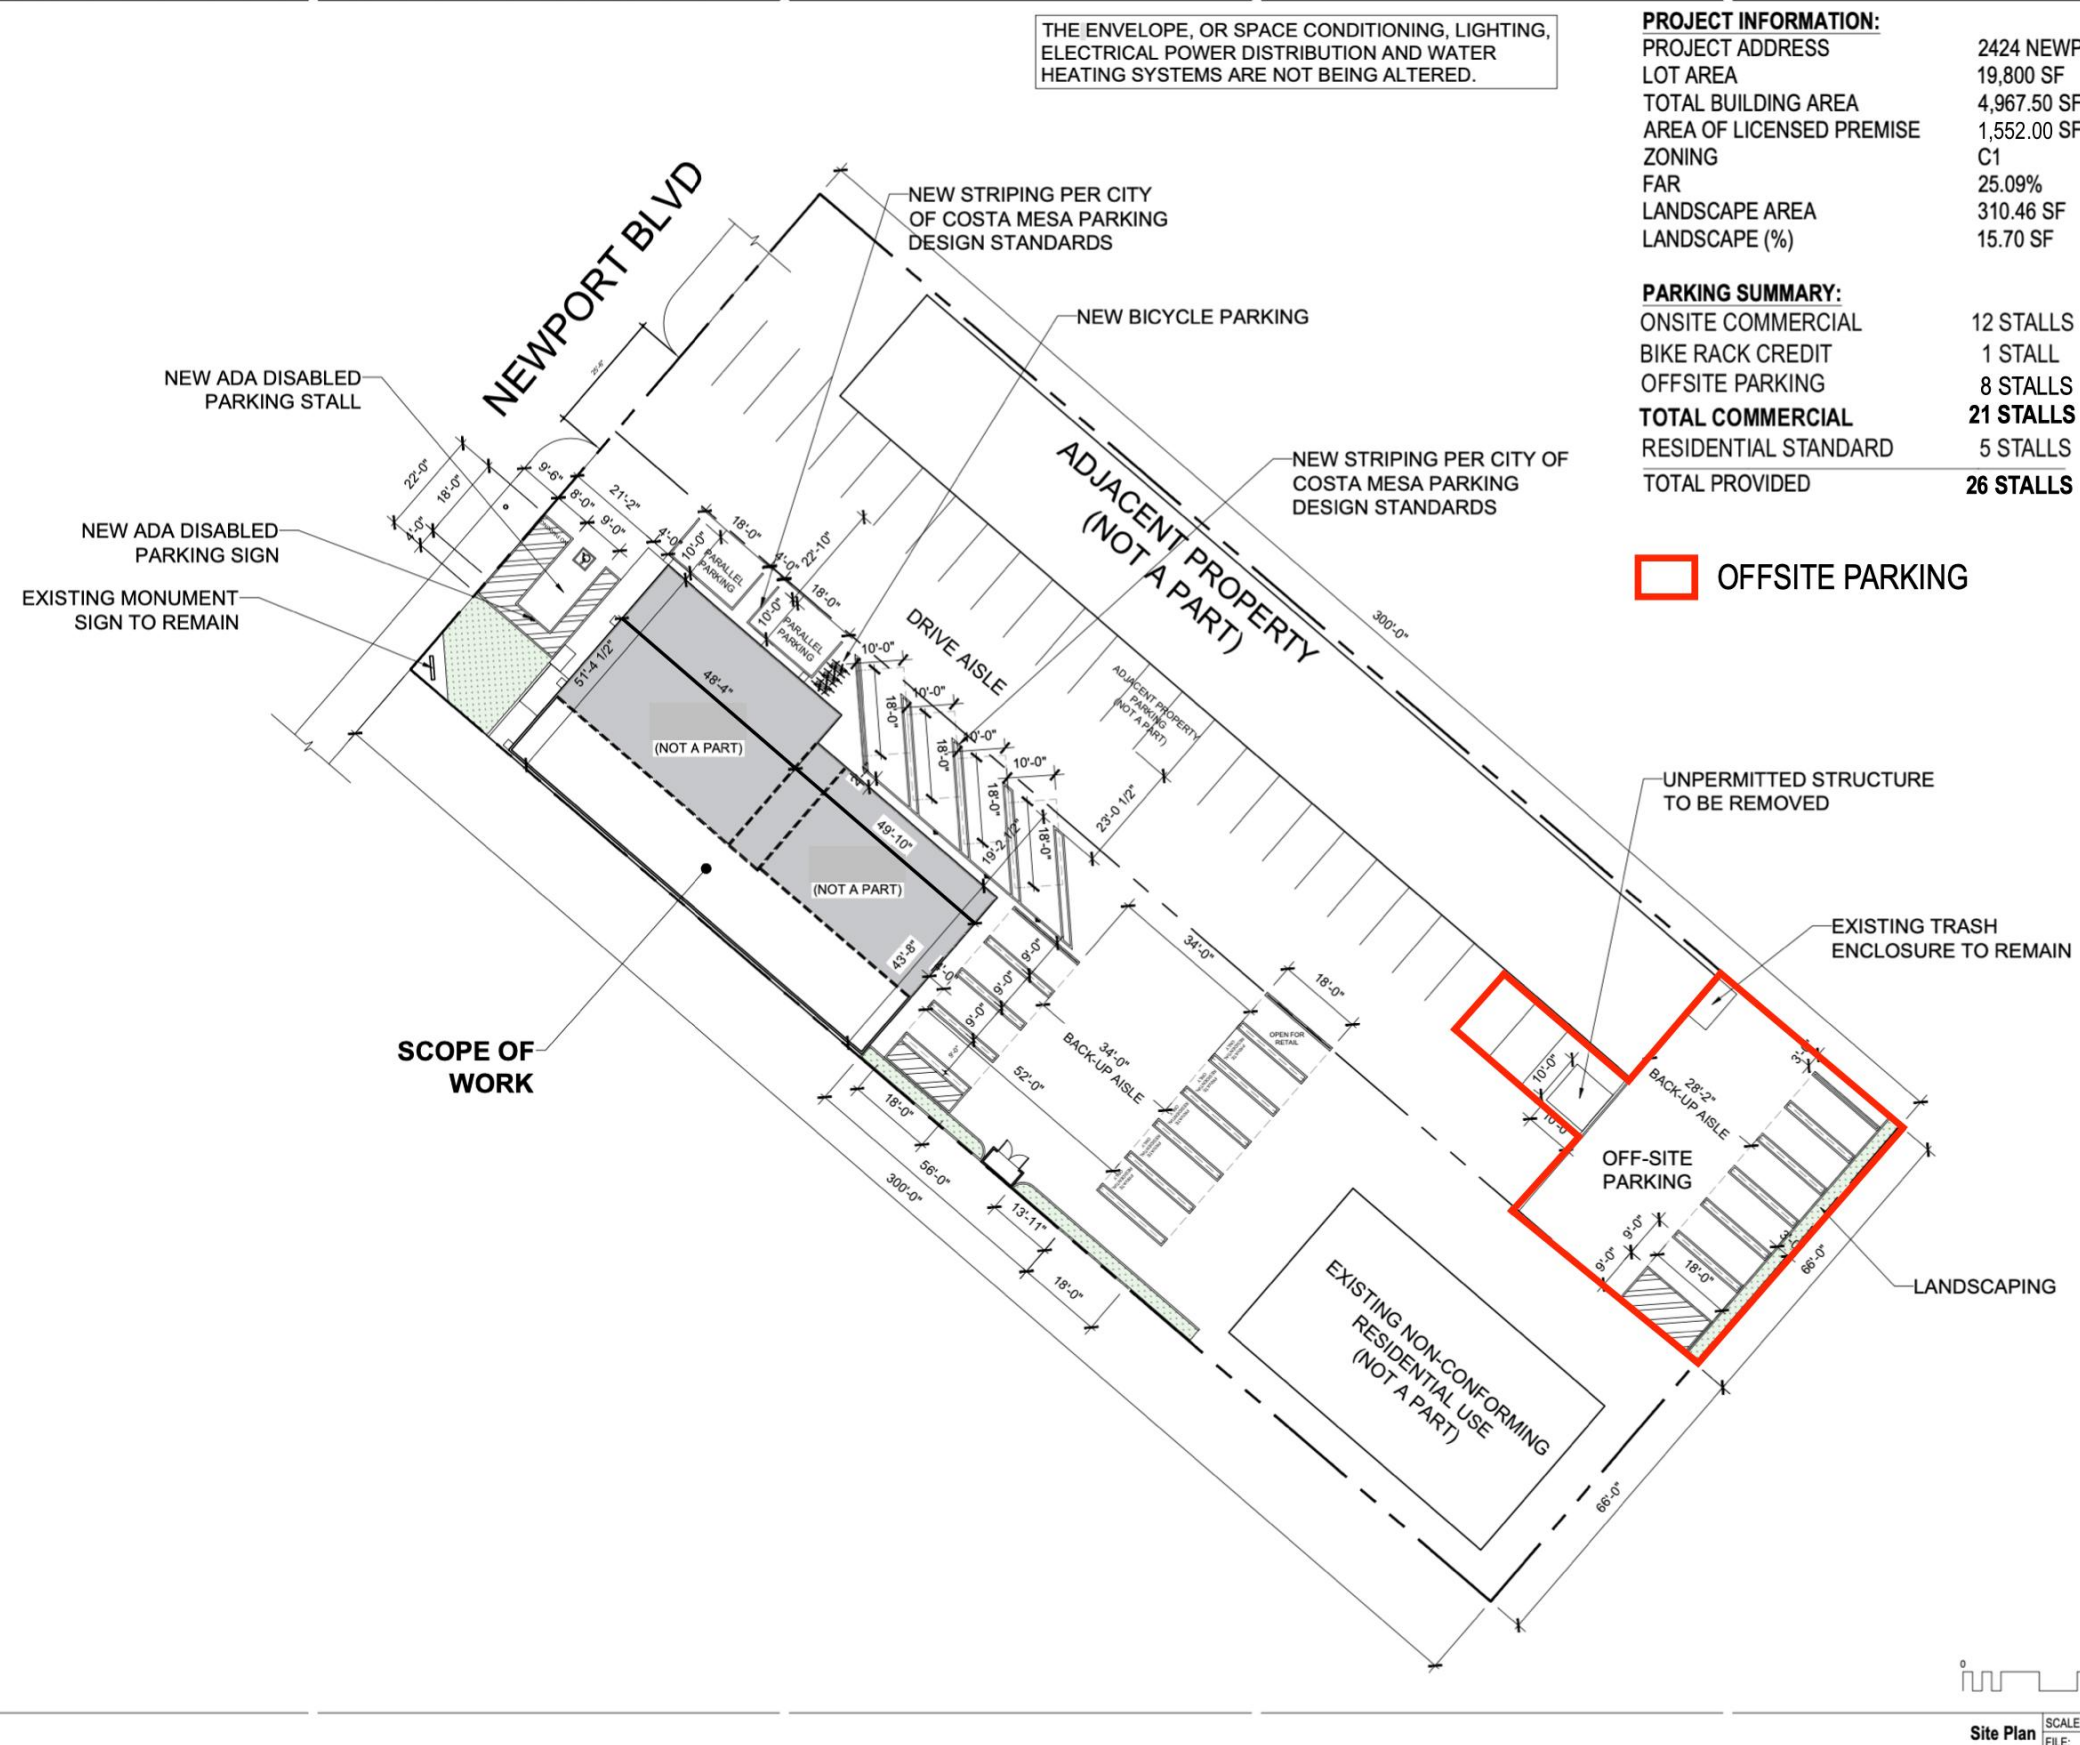

**2424 Newport Blvd,
Costa Mesa,
CA 92627**



Kurt Gibbs AIA
3575 Long Beach Blvd.
Long Beach CA, 90807
T: 562.981.2000
E: kurt@gibbs1934.com



No.	Issue	Date
1	Submittal	3 Dec 2021
2	Back Check Submittal	17 Mar 2022

Project Number:
31020078

Date:

File: 5 January 2023


Scale: Scale As Noted

Sheet Title:

Site Plan

Drawing Number:

A1.01

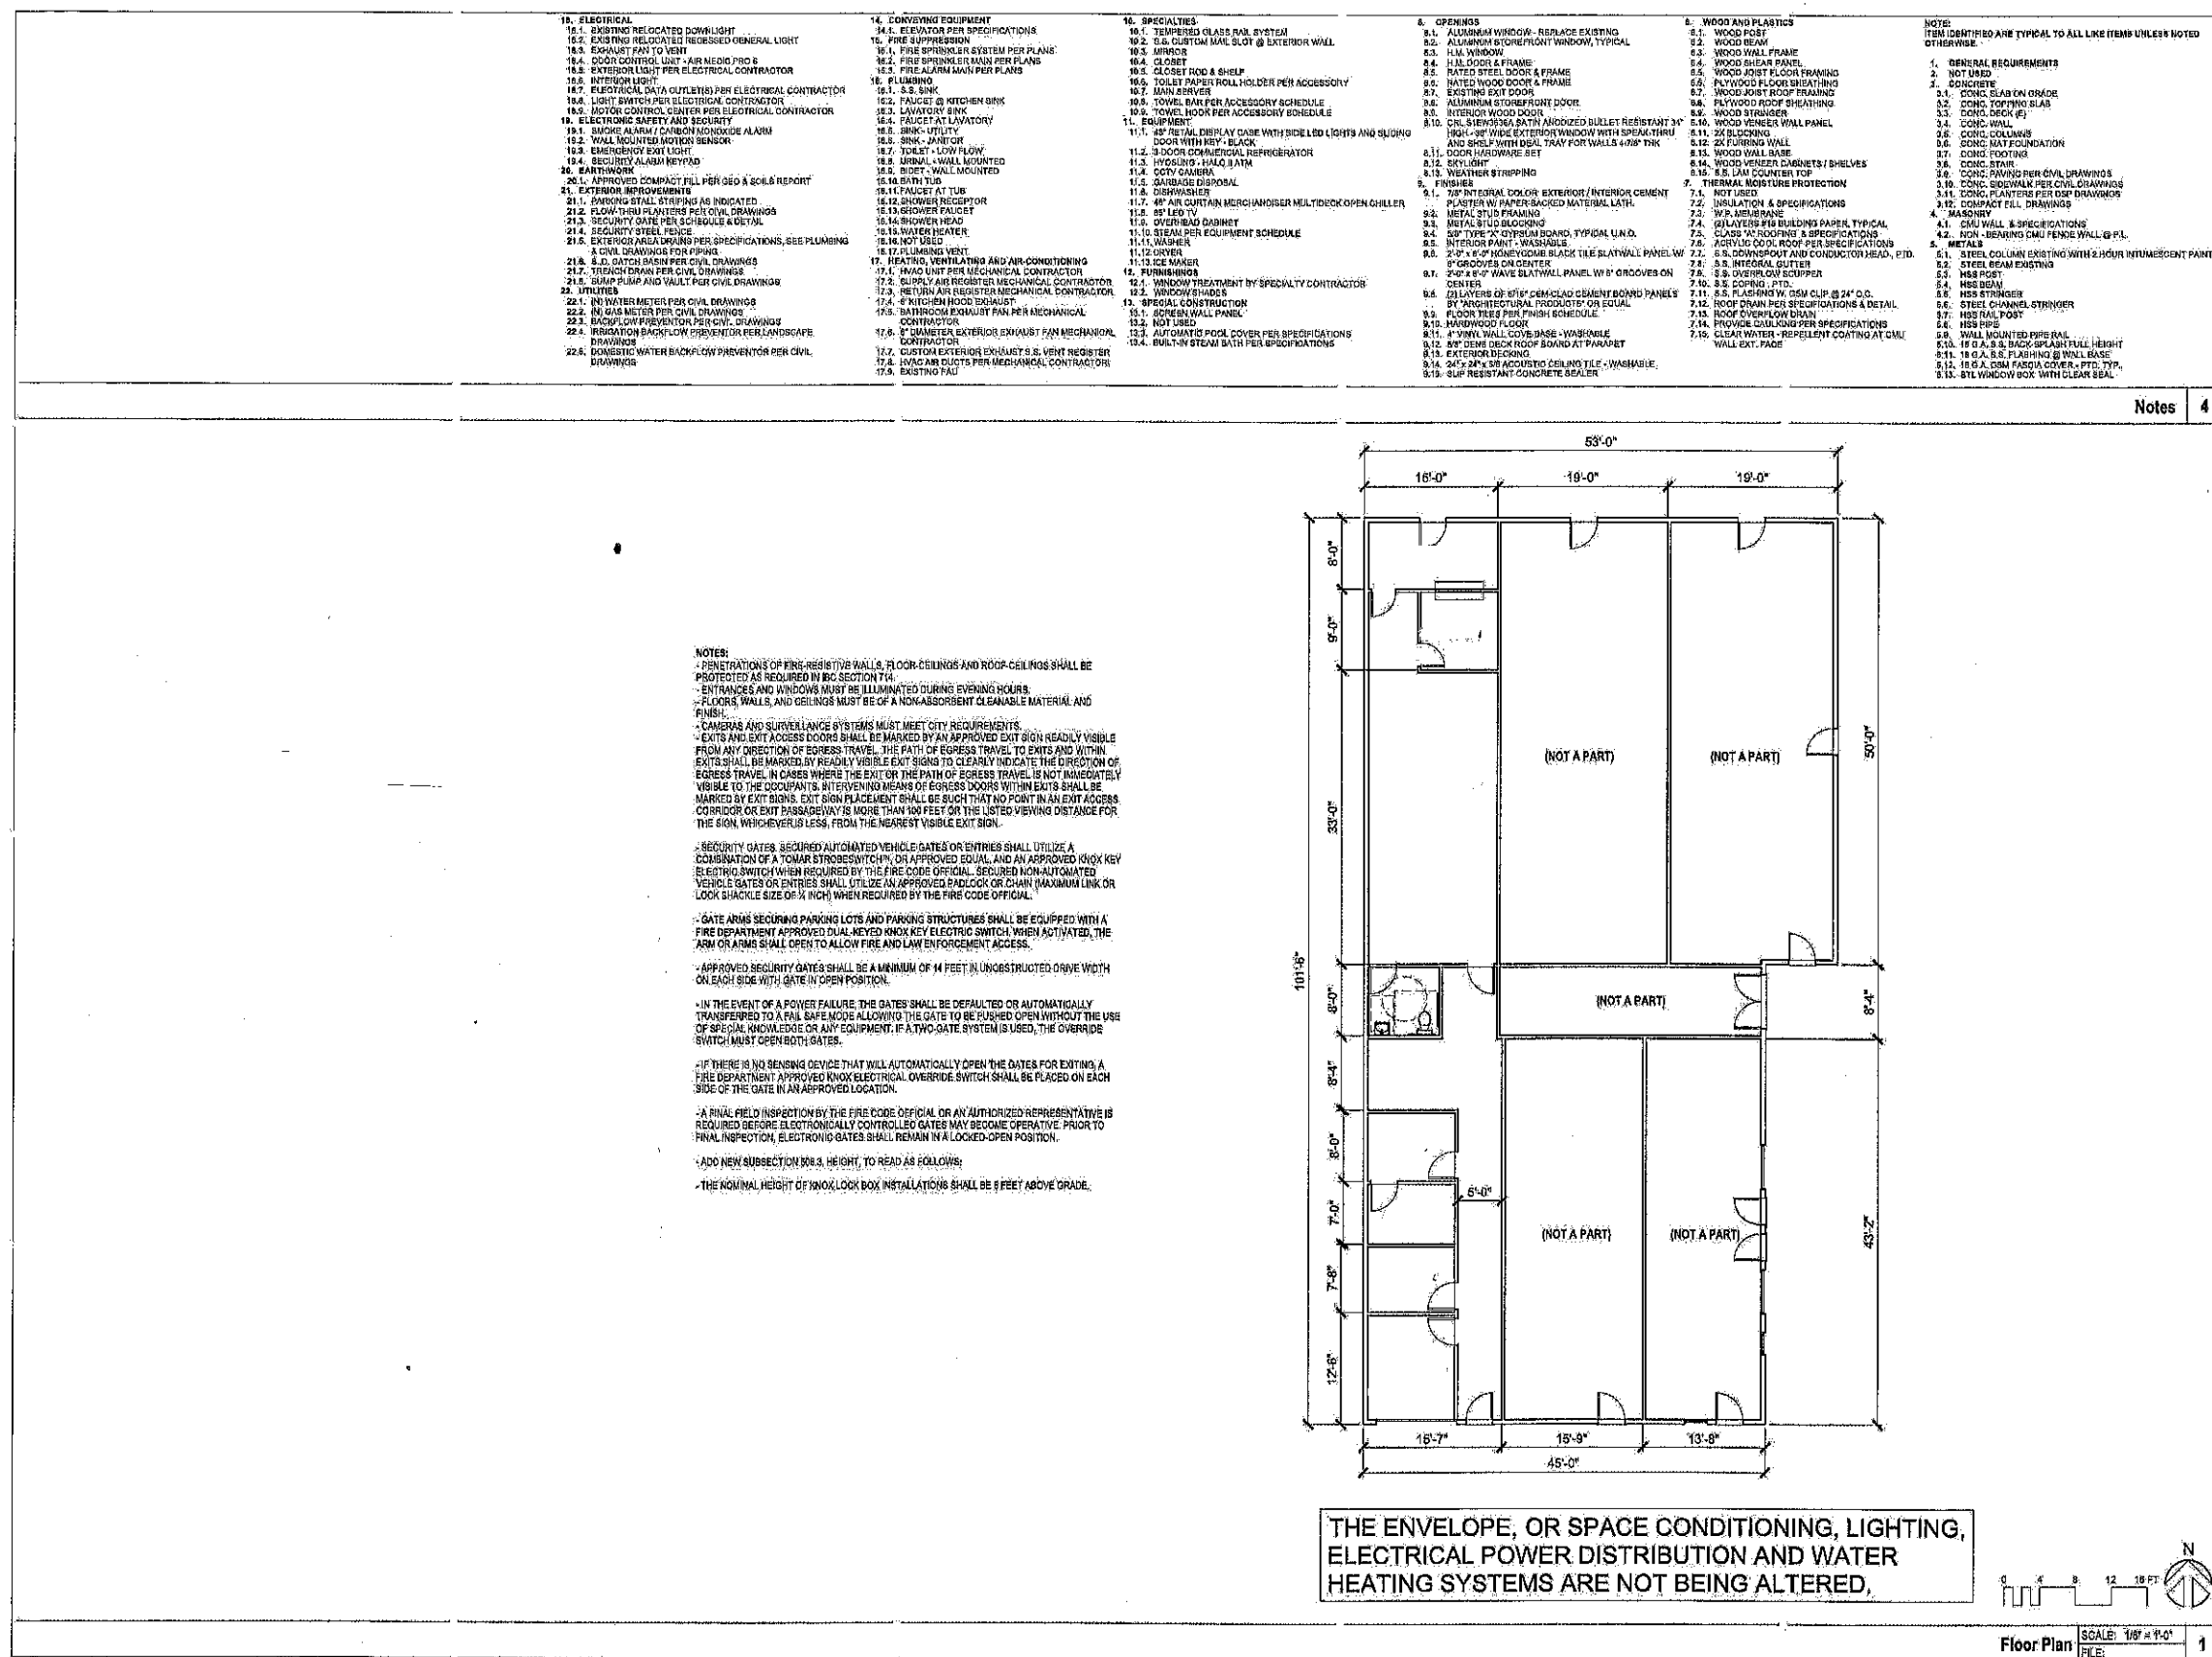

2424 Newport Blvd,
Costa Mesa,
CA 92627

GIBBS
ARCHITECTS, P.A.

Kurt Gibbs AA
3576 Long Beach Blvd.
Long Beach, CA 90807
T: 562.591.1200
E: kung@gibbs1951.com

PROJECT NUMBER:
31020078

DATE:
11 April 2022

SCALE:
Scale As Noted

SHEET TITLE:
Floor Plan

DRAWING NUMBER:
A2.01



