

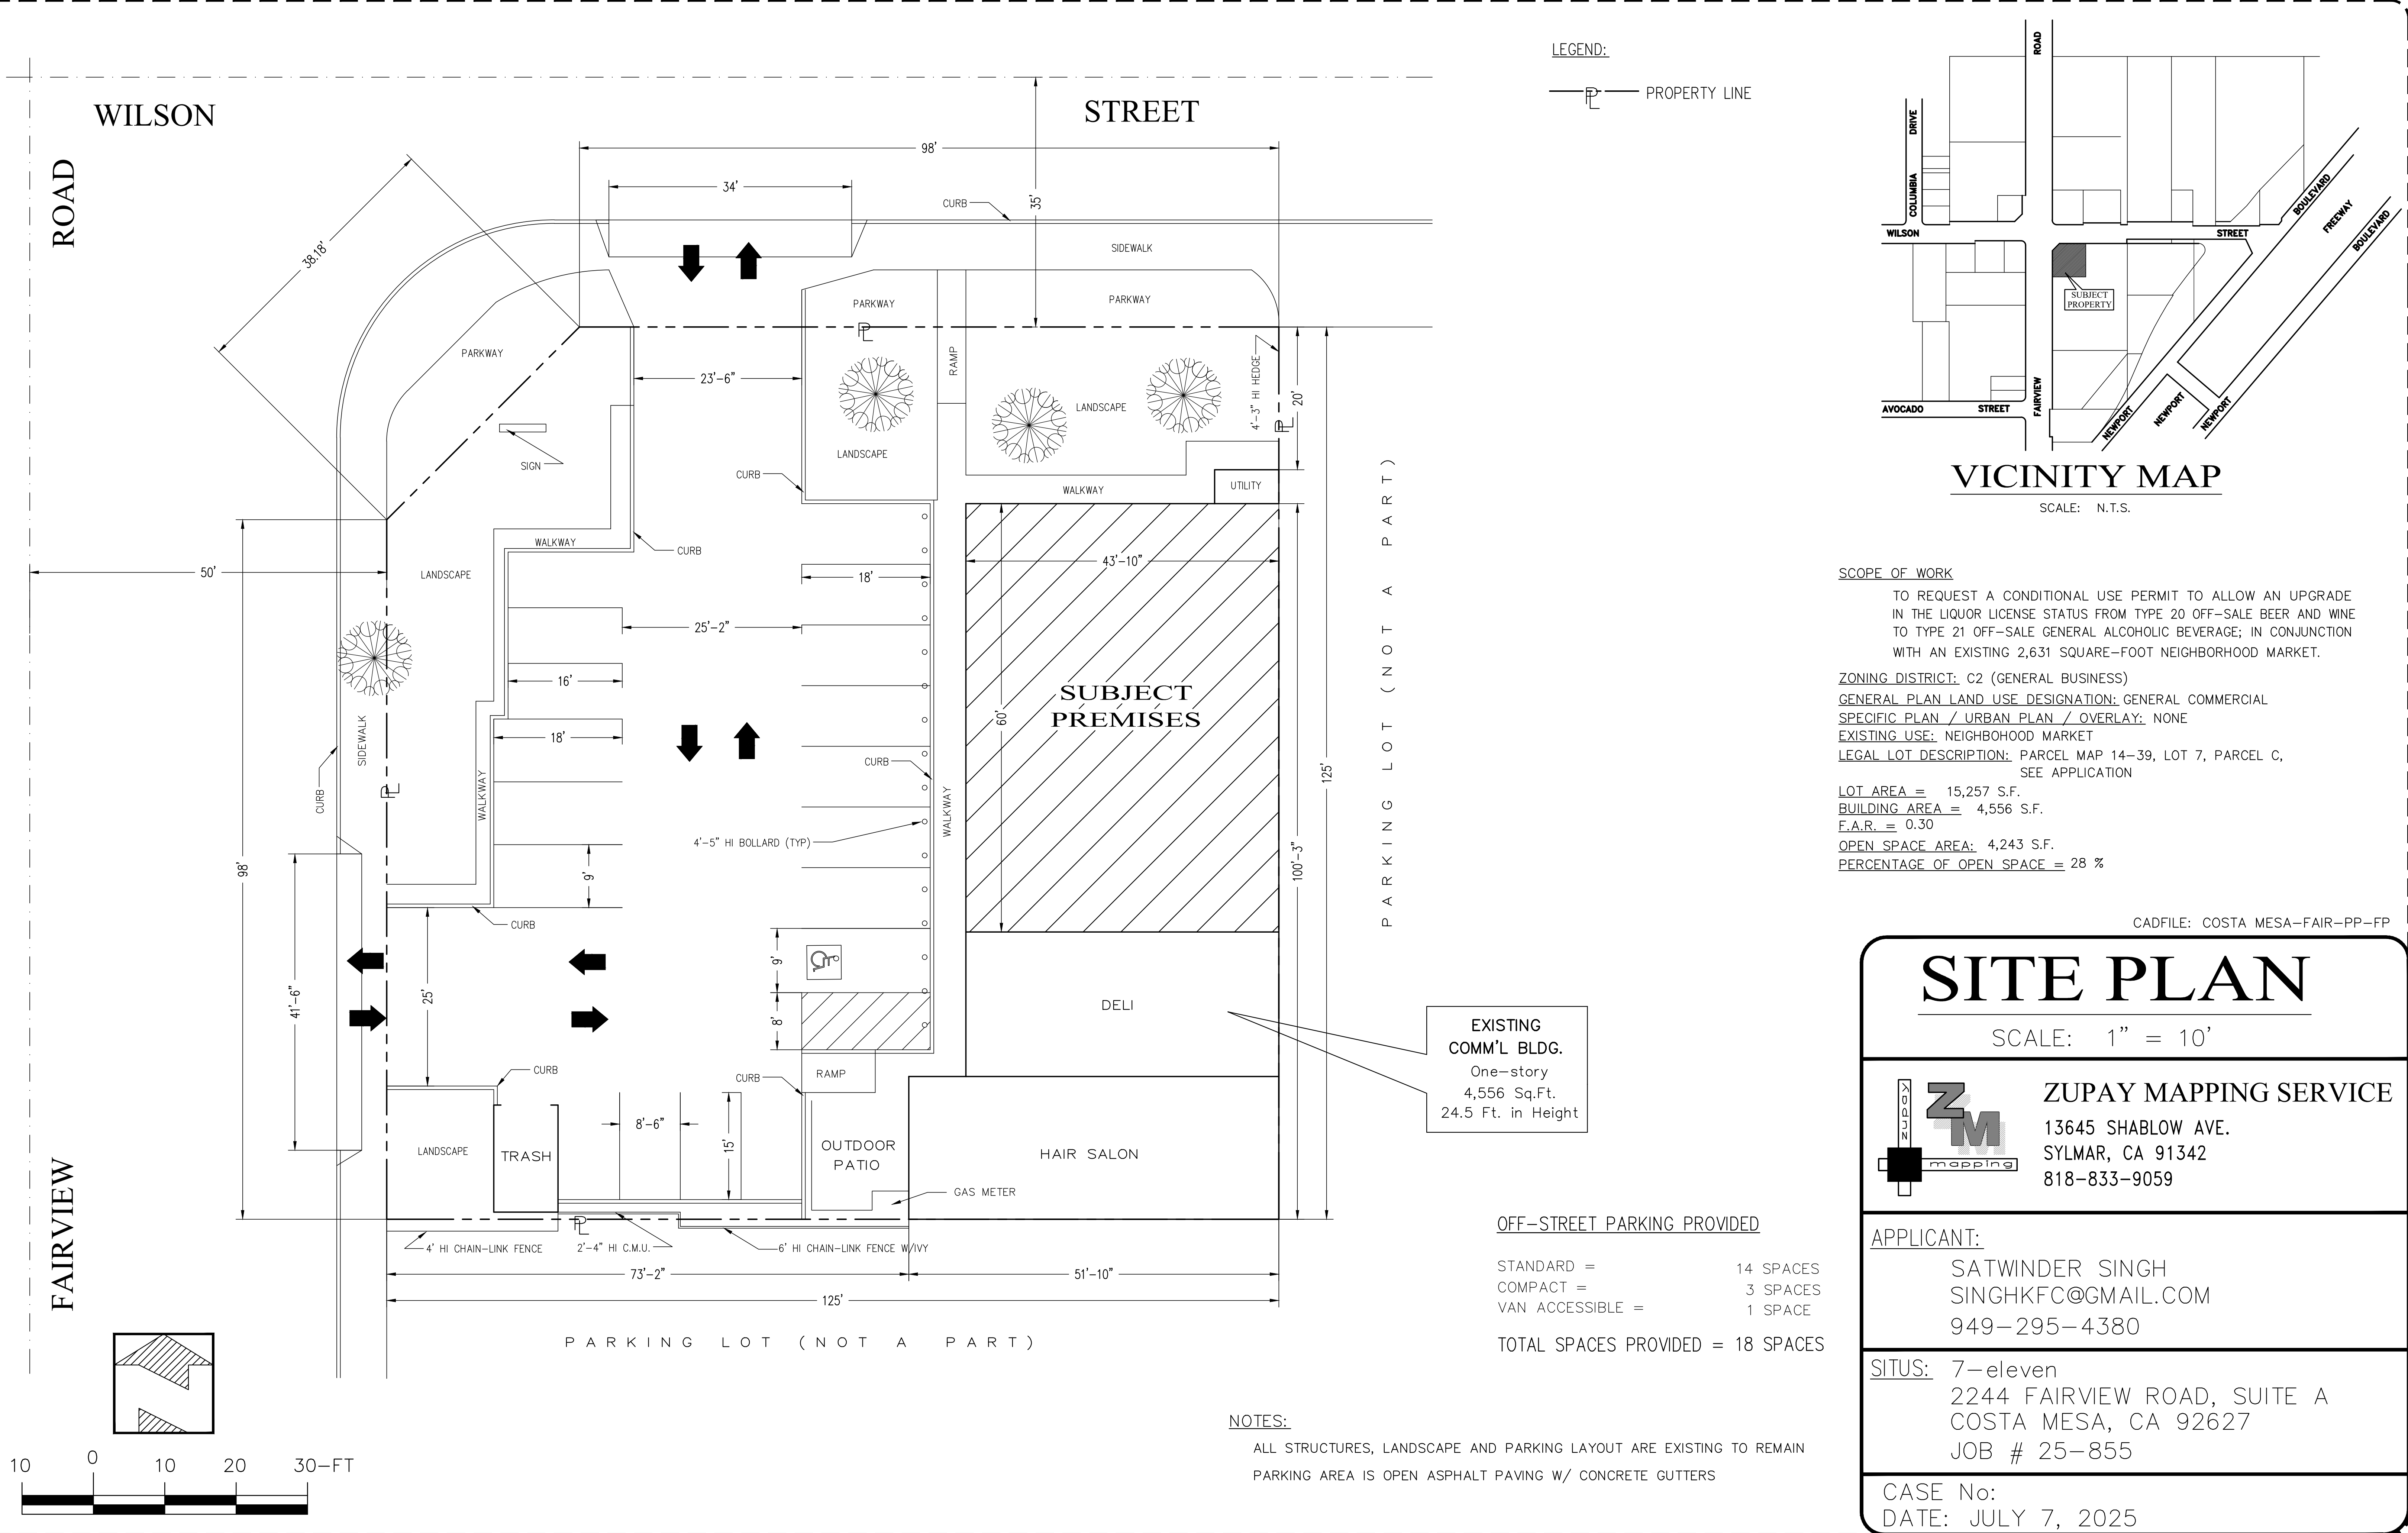


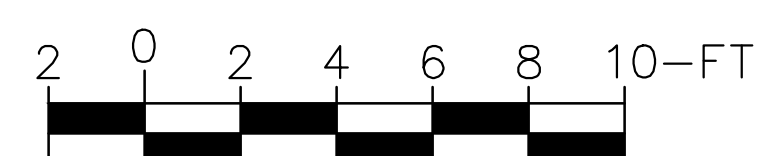


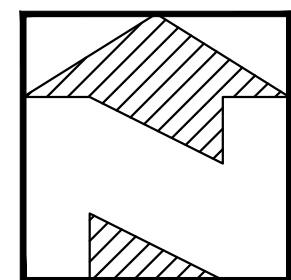

CADFILE: COSTA MESA-FAIR-PP-FP

FLOOR PLAN

SCALE: $1/4" = 1'-0"$

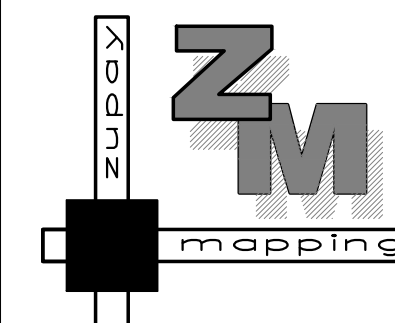

ZUPAY MAPPING SERVICE

13645 SHABLOW AVE.
SYLMAR, CA 91342
818-833-9059

APPLICANT:

SATWINDER SINGH
SINGHKFC@GMAIL.COM
949-295-4380

SITUS: 7—eleven
2244 FAIRVIEW ROAD, SUITE A
COSTA MESA, CA 92627
JOB # 25—855

CASE No:
DATE: JULY 7, 2025