



PROPOSED MURAL PROJECT PLAN

Please provide photos in color and the exact location of the proposed mural project.

Photographs are used to present images to the City of Costa Mesa Arts Commission and must be large enough to display in a PowerPoint presentation on a computer screen for display in City Council Chambers.

Map coordinates are required to view the proposed location from the street and provide a public facing viewpoint.

PHOTO GUIDELINES:

- Applicants can upload up to four color photos (**#s 1-4**)
- At least one photo should be a mock-up with the sizes indicated for each side of the design
- Images superimposed on the proposed building wall are preferable
- Applicants may also upload images that showcase the artwork of the artist creating the final mural
- Image sizes must be at least 1280 x 720 pixels to display with accuracy

MAP COORDINATE GUIDELINES:

- Provide link coordinates for the exact location for the proposed mural using Google Maps
- Provide a screenshot of the wall where the proposed mural will be placed (**#5**)

Paste Map Coordinates Here:

THEODORE ROBINS FORD

2096 HARBOR BLVD
COSTA MESA, CA
92628



STARBUCKS COFFEE COMPANY




SYMBOL	DATE	DESCRIPTION
	02/20/24	Arch Review Set
	03/08/24	Coordination Set
	04/10/24	Coordination Set
	05/06/24	Coordination Set
1	06/20/24	PC Corrections
2	08/15/24	PLANG Corrections
3	12/11/24	PC Corrections

SITE PLAN
SITE DETAILS

A1.0

The drawings and specifications, ideas, design and arrangements are and shall remain the property of the Architect. No part thereof shall be copied or used in connection with any work or project other than the specific project for which they have been prepared without the written consent of the designer. When used in connection with other drawings or specifications, without the written consent of the Architect, the Architect shall not be responsible for any errors or omissions. The Architect shall not be responsible for any errors or omissions in any drawings or specifications prepared by others and for any consequences thereof. The Architect shall not be responsible for any errors or omissions in any drawings or specifications prepared by others and for any consequences thereof. This sheet shall be approved by the Architect before proceeding with construction.

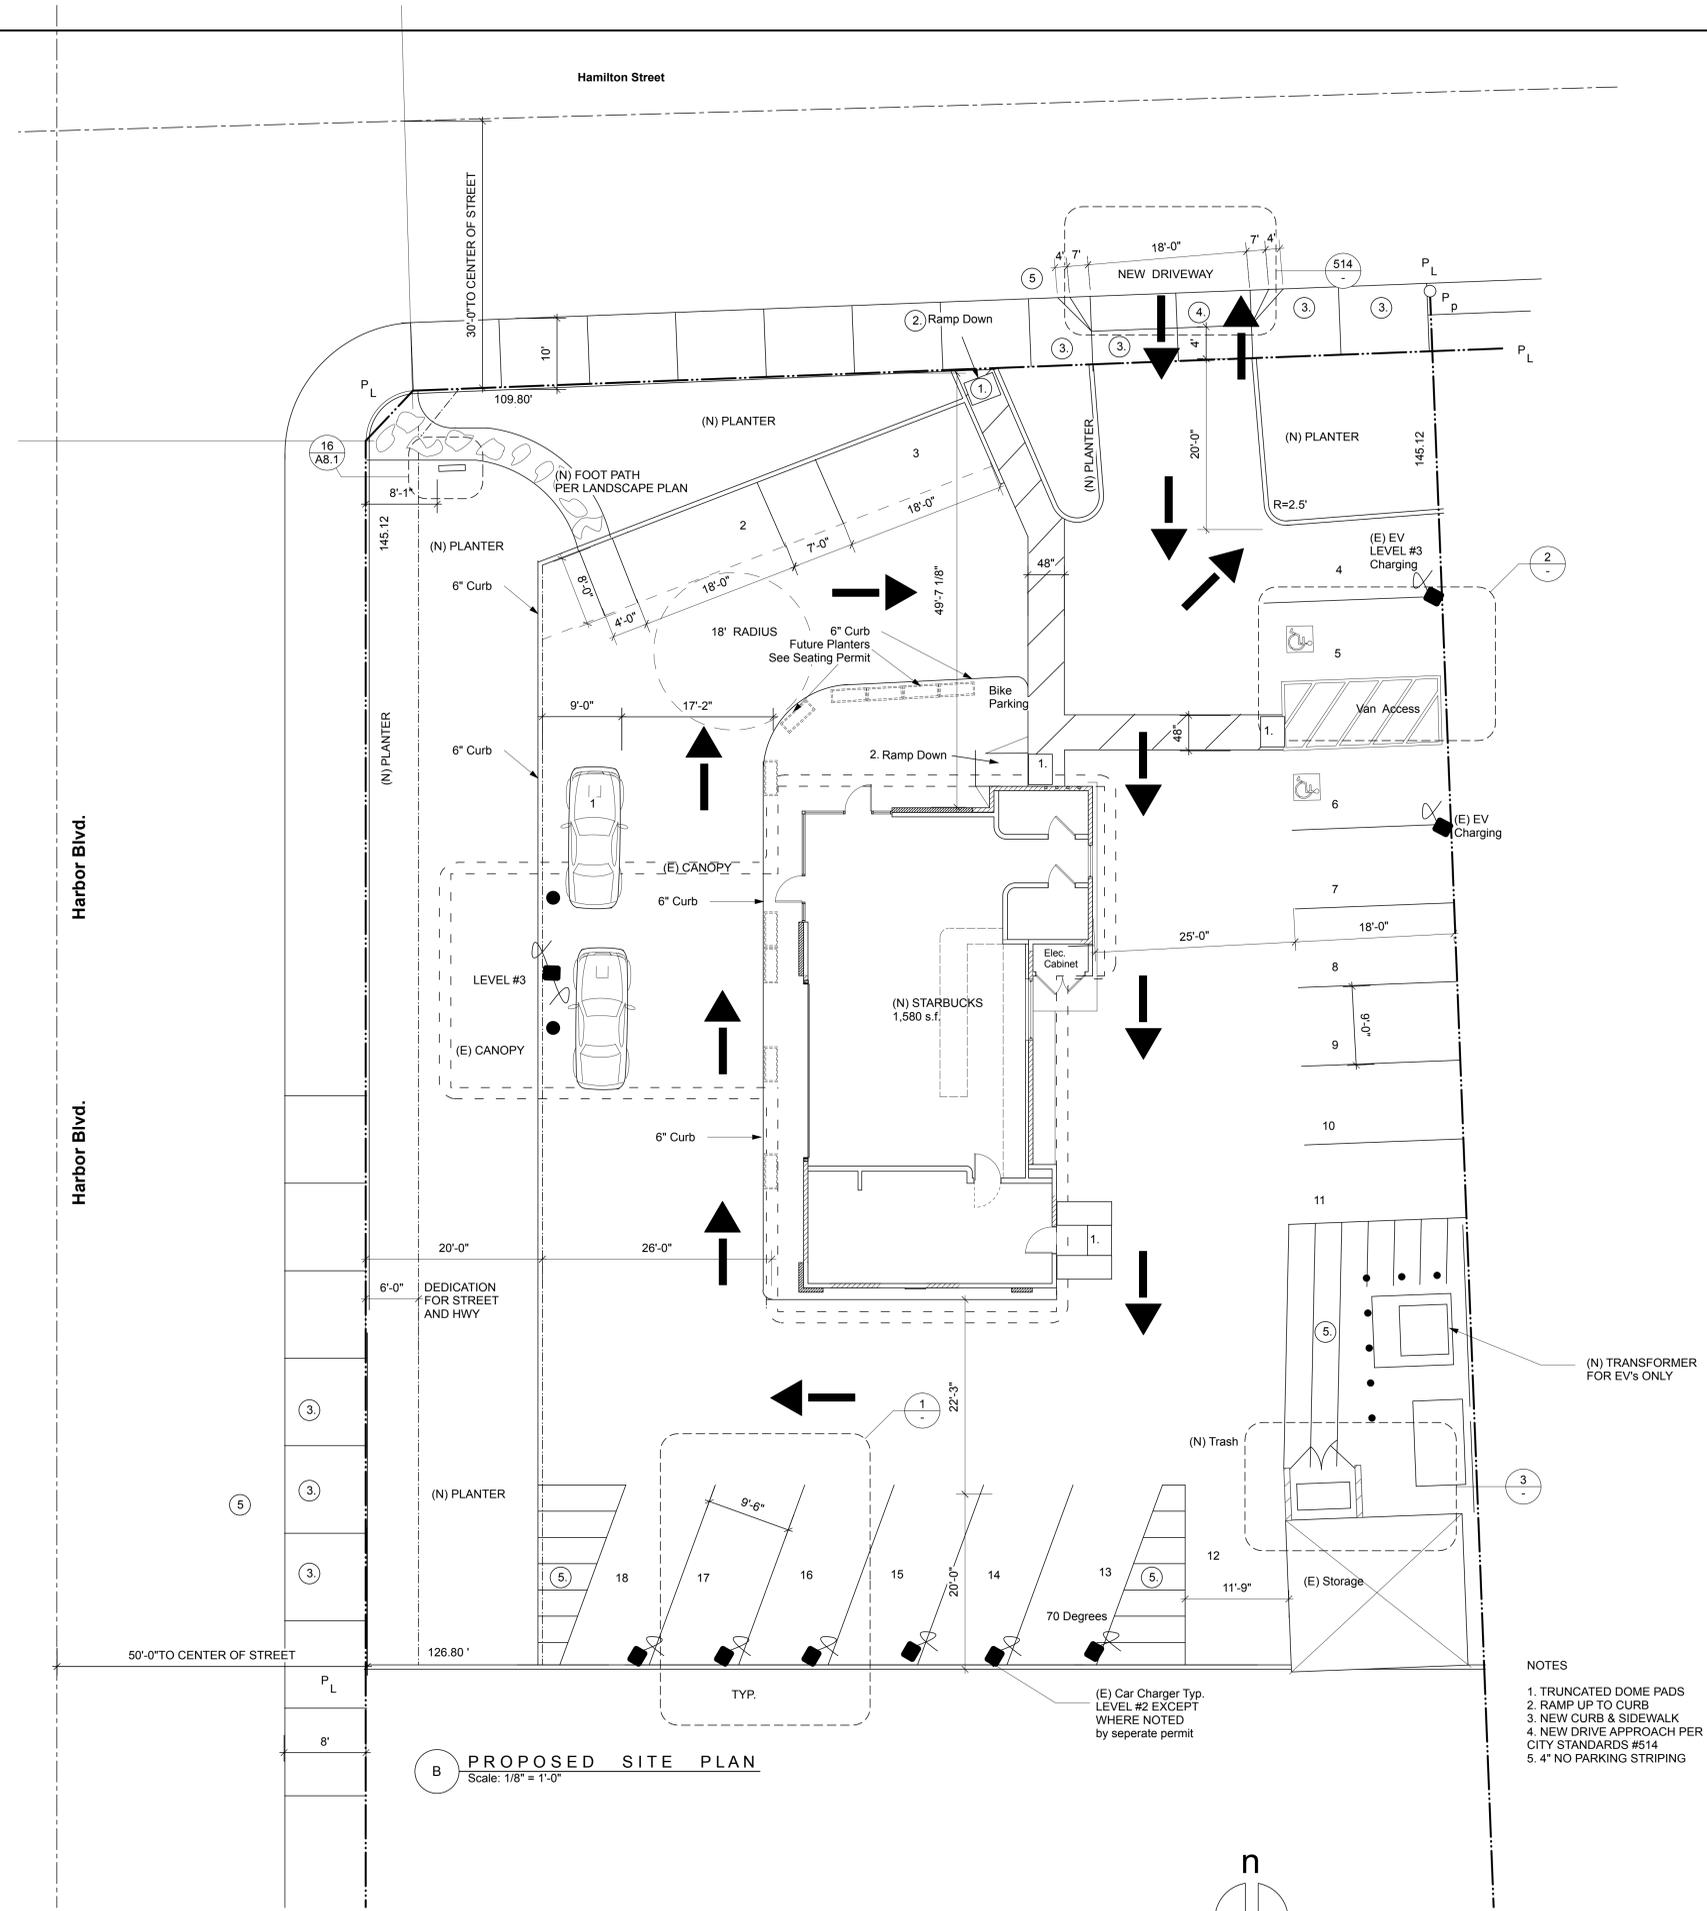

B PROPOSED SITE PLAN
Scale: 1/8" = 1'-0"

- NOTES
1. TRUNCATED DOME PADS
 2. RAMP UP TO CURB
 3. NEW CURB & SIDEWALK
 4. NEW DRIVE APPROACH PER CITY STANDARDS #514
 5. 4" NO PARKING STRIPING

