




CITY OF COSTA MESA Public Services/Engineering

ATTACHMENT 1

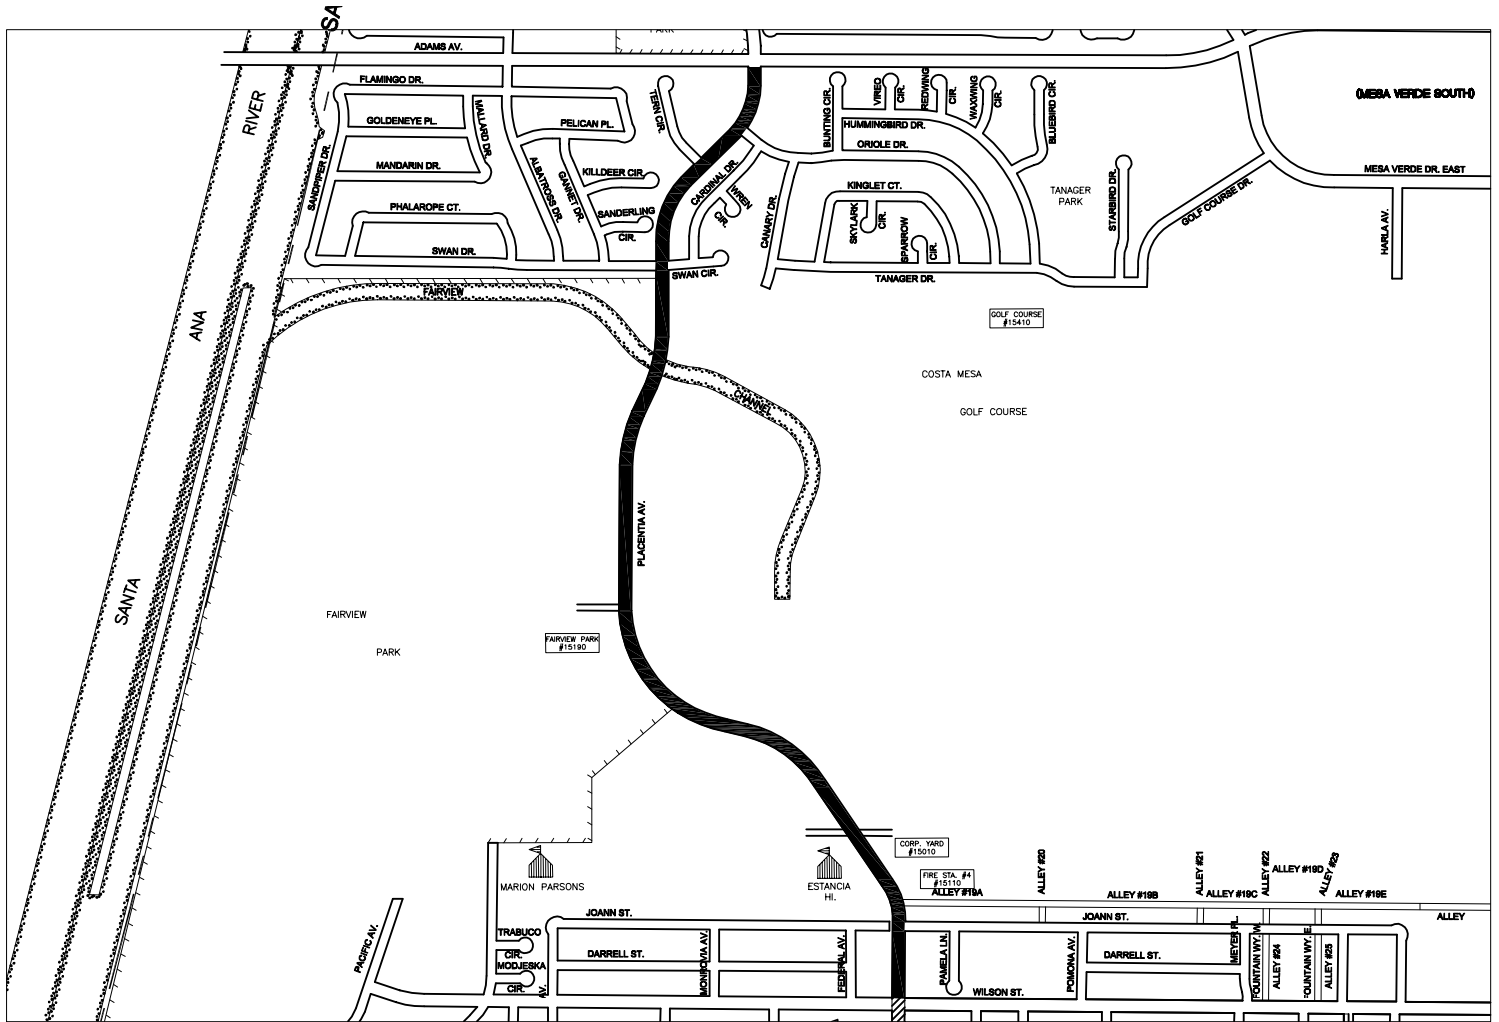


PLACENTIA AVE, W. 19TH ST, AND E. 17TH ST PAVEMENT REHABILITATION, BICYCLE FACILITY, AND STRIPING IMPROVEMENTS PROJECT #22-08 - AS BUILT

-  STREET REHABILITATION LOCATIONS
-  SLURRY LOCATIONS



CITY OF COSTA MESA Public Services/Engineering

ATTACHMENT 1

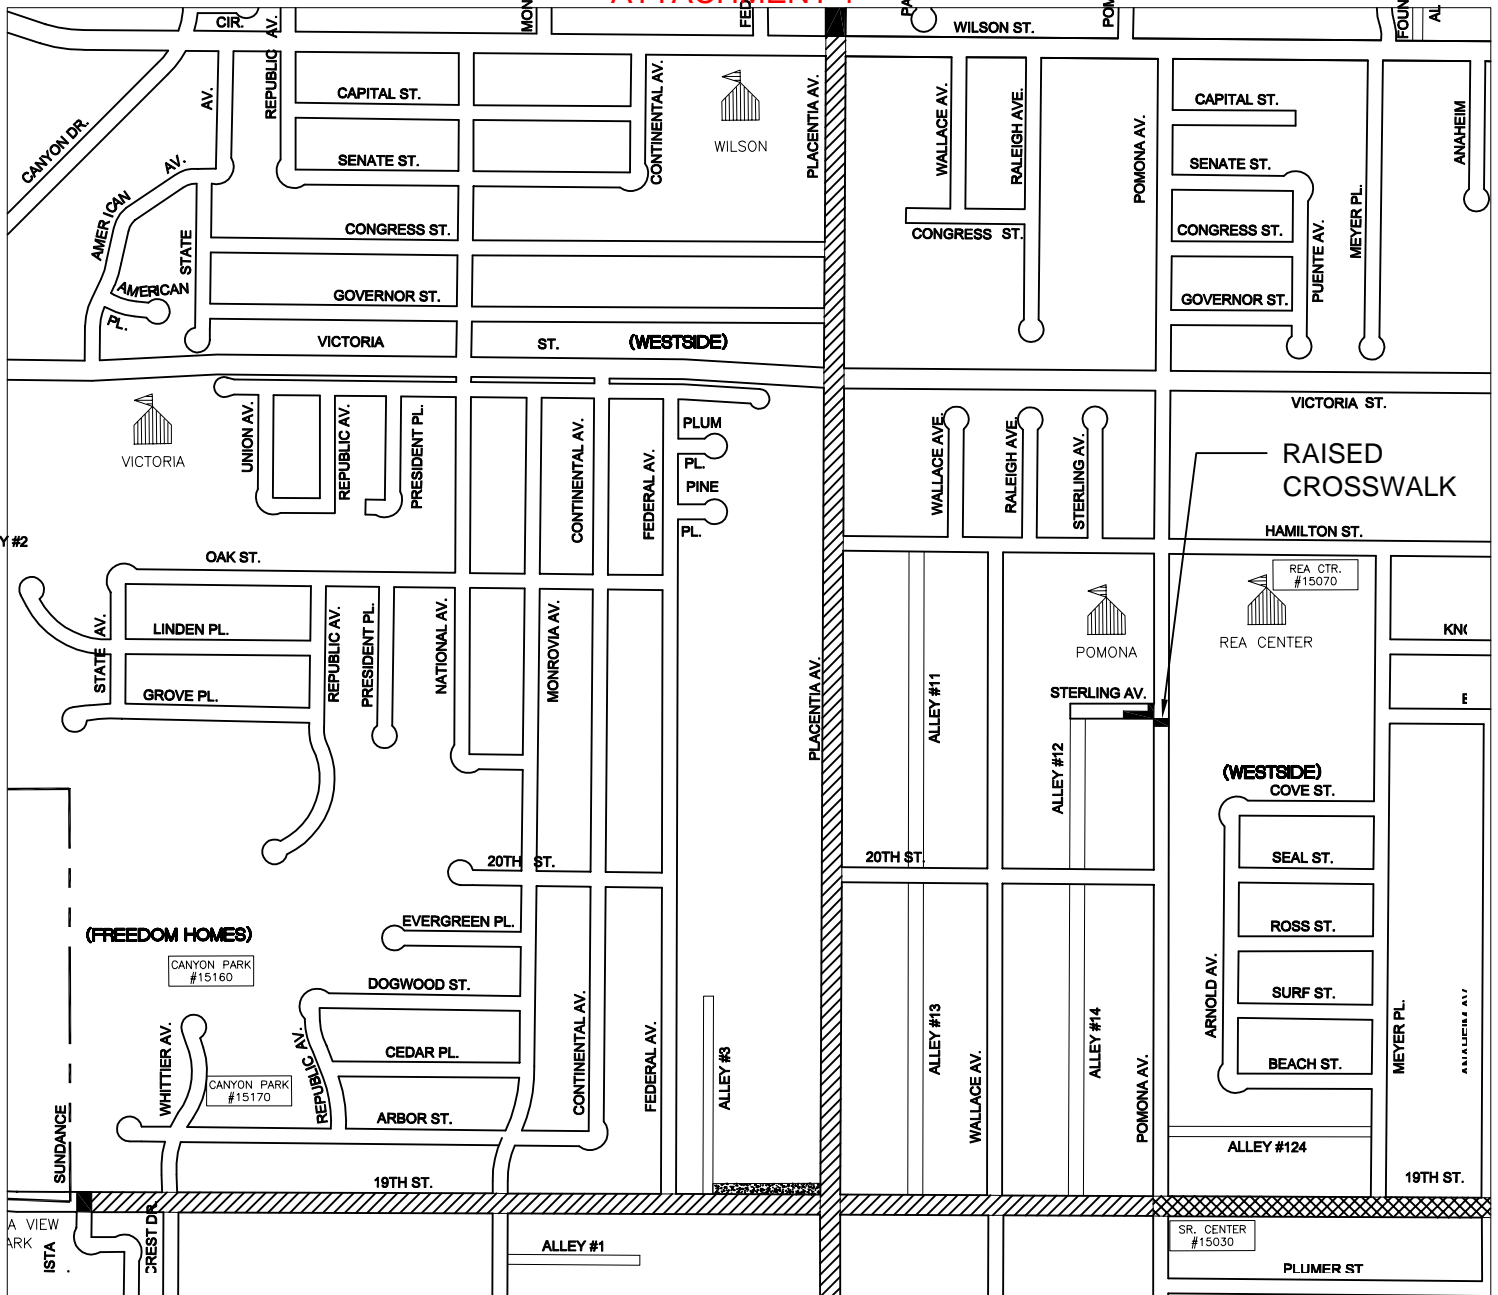

PLACENTIA AVE, W. 19TH ST, AND E. 17TH ST PAVEMENT REHABILITATION, BICYCLE FACILITY, AND STRIPING IMPROVEMENTS PROJECT #22-08 -AS BUILT


-  STREET REHABILITATION LOCATIONS
-  SLURRY LOCATIONS
-  NEW SIDEWALK LOCATIONS



CITY OF COSTA MESA

Public Services/Engineering

ATTACHMENT 1

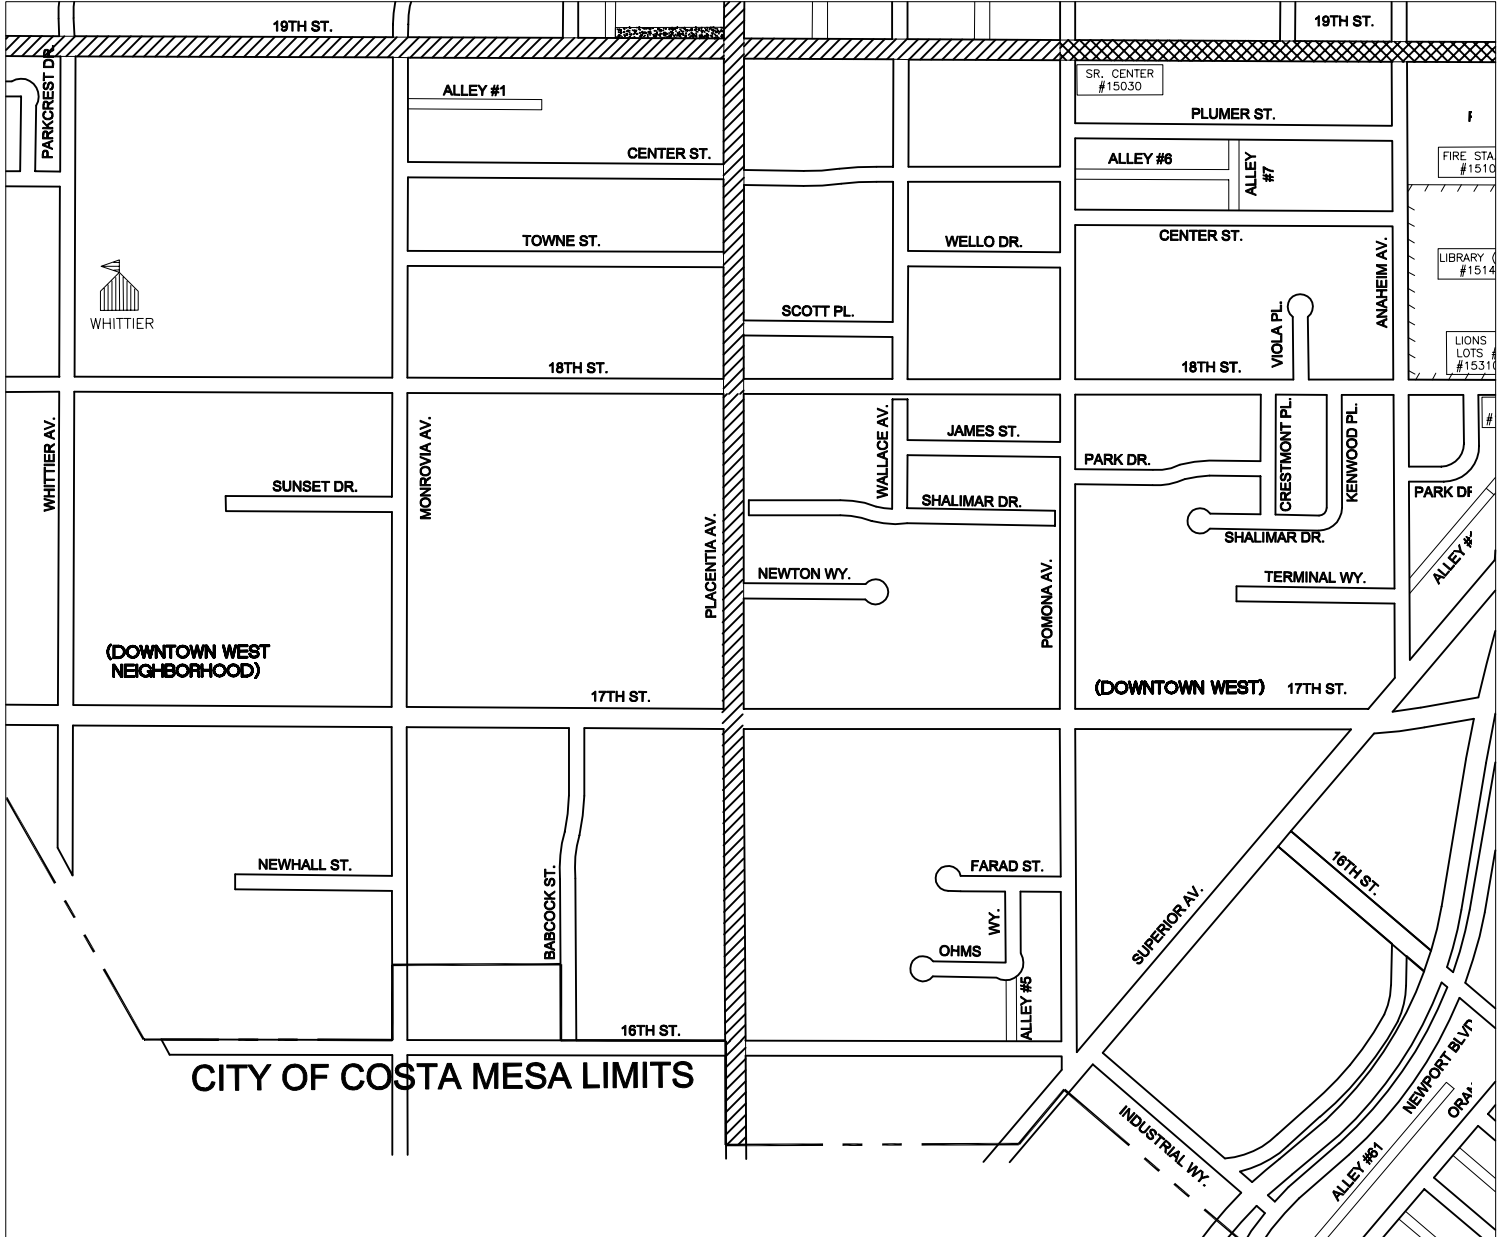


**PLACENTIA AVE, W. 19TH ST, AND E. 17TH ST PAVEMENT REHABILITATION,
BICYCLE FACILITY, AND STRIPING IMPROVEMENTS
PROJECT #22-08 - AS BUILT**

-  STREET REHABILITATION LOCATIONS
-  SLURRY LOCATIONS
-  NEW SIDEWALK LOCATIONS



CITY OF COSTA MESA Public Services/Engineering

ATTACHMENT 1

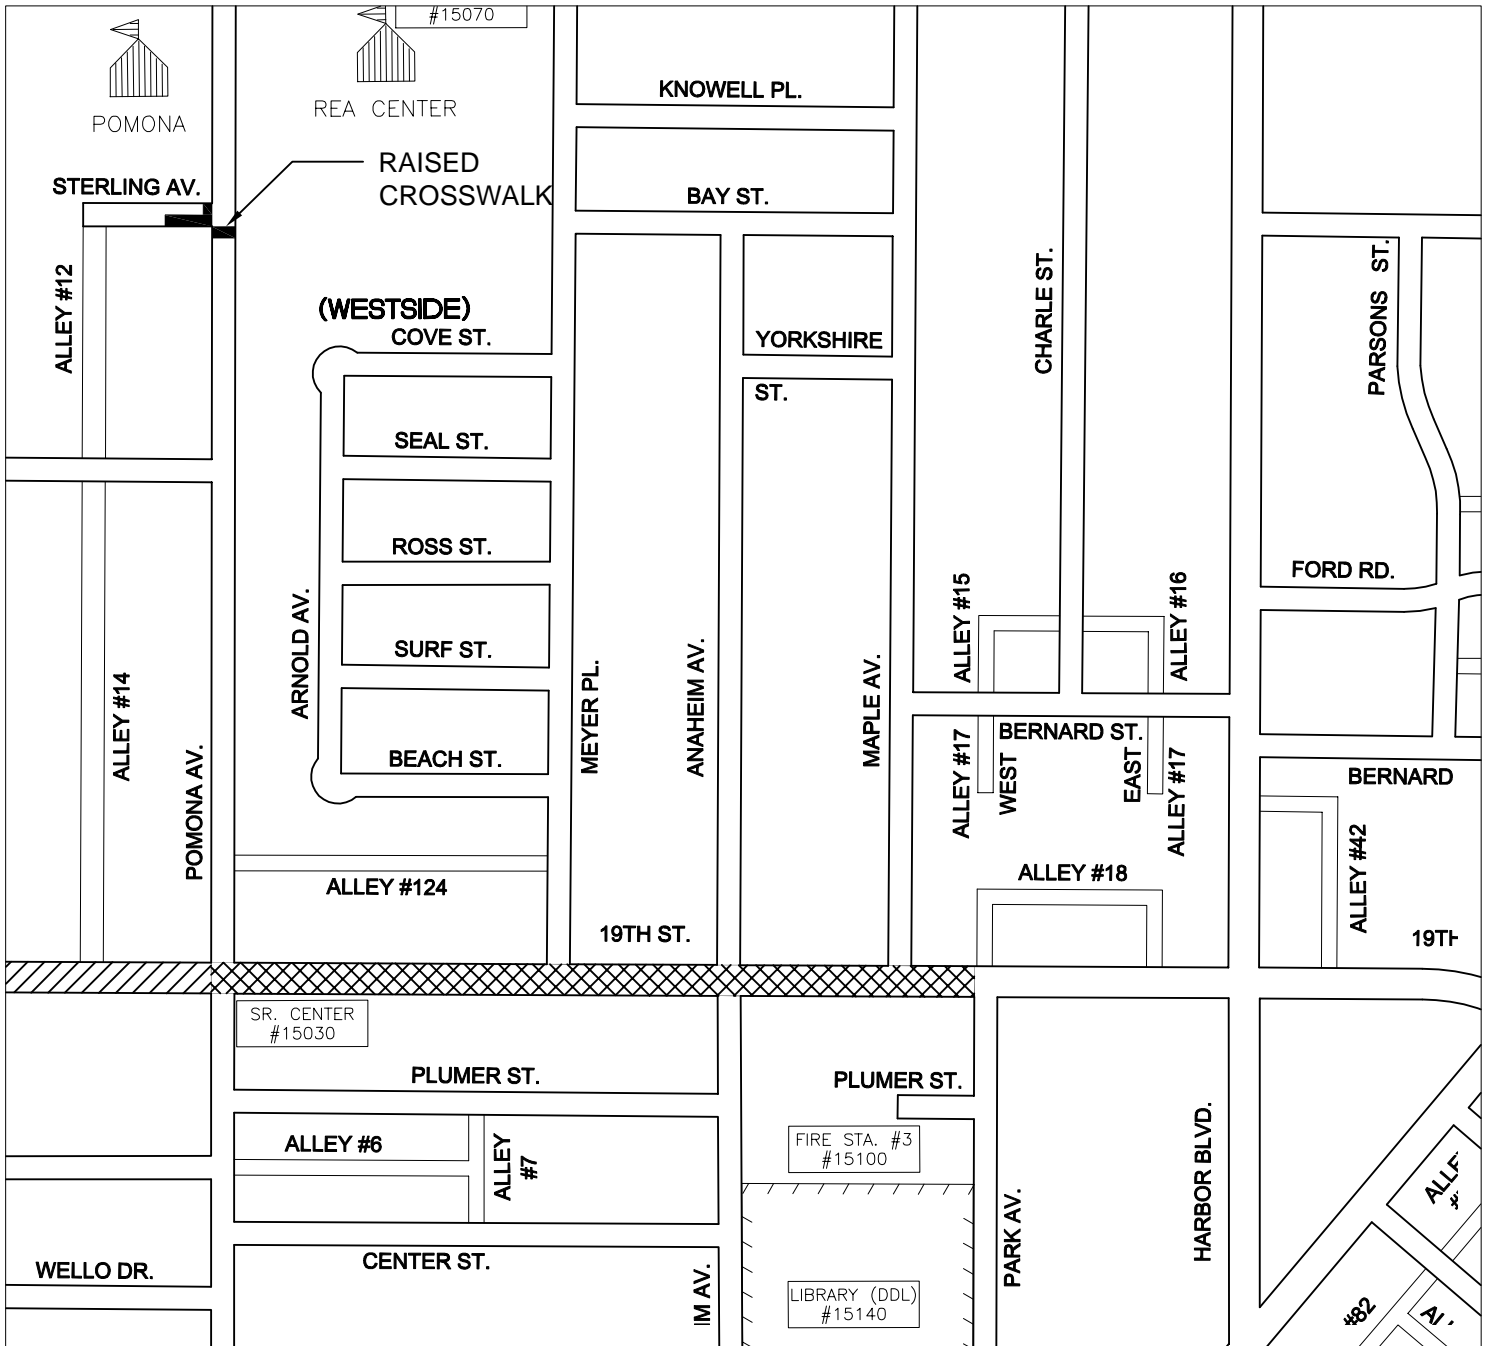


**PLACENTIA AVE, W. 19TH ST, AND E. 17TH ST PAVEMENT REHABILITATION,
BICYCLE FACILITY, AND STRIPING IMPROVEMENTS
PROJECT #22-08 - AS BUILT**

-  STREET REHABILITATION LOCATIONS
-  SLURRY LOCATIONS
-  BICYCLE FACILITY AND STRIPING IMPROVEMENT LOCATIONS ONLY



CITY OF COSTA MESA Public Services/Engineering

ATTACHMENT 1

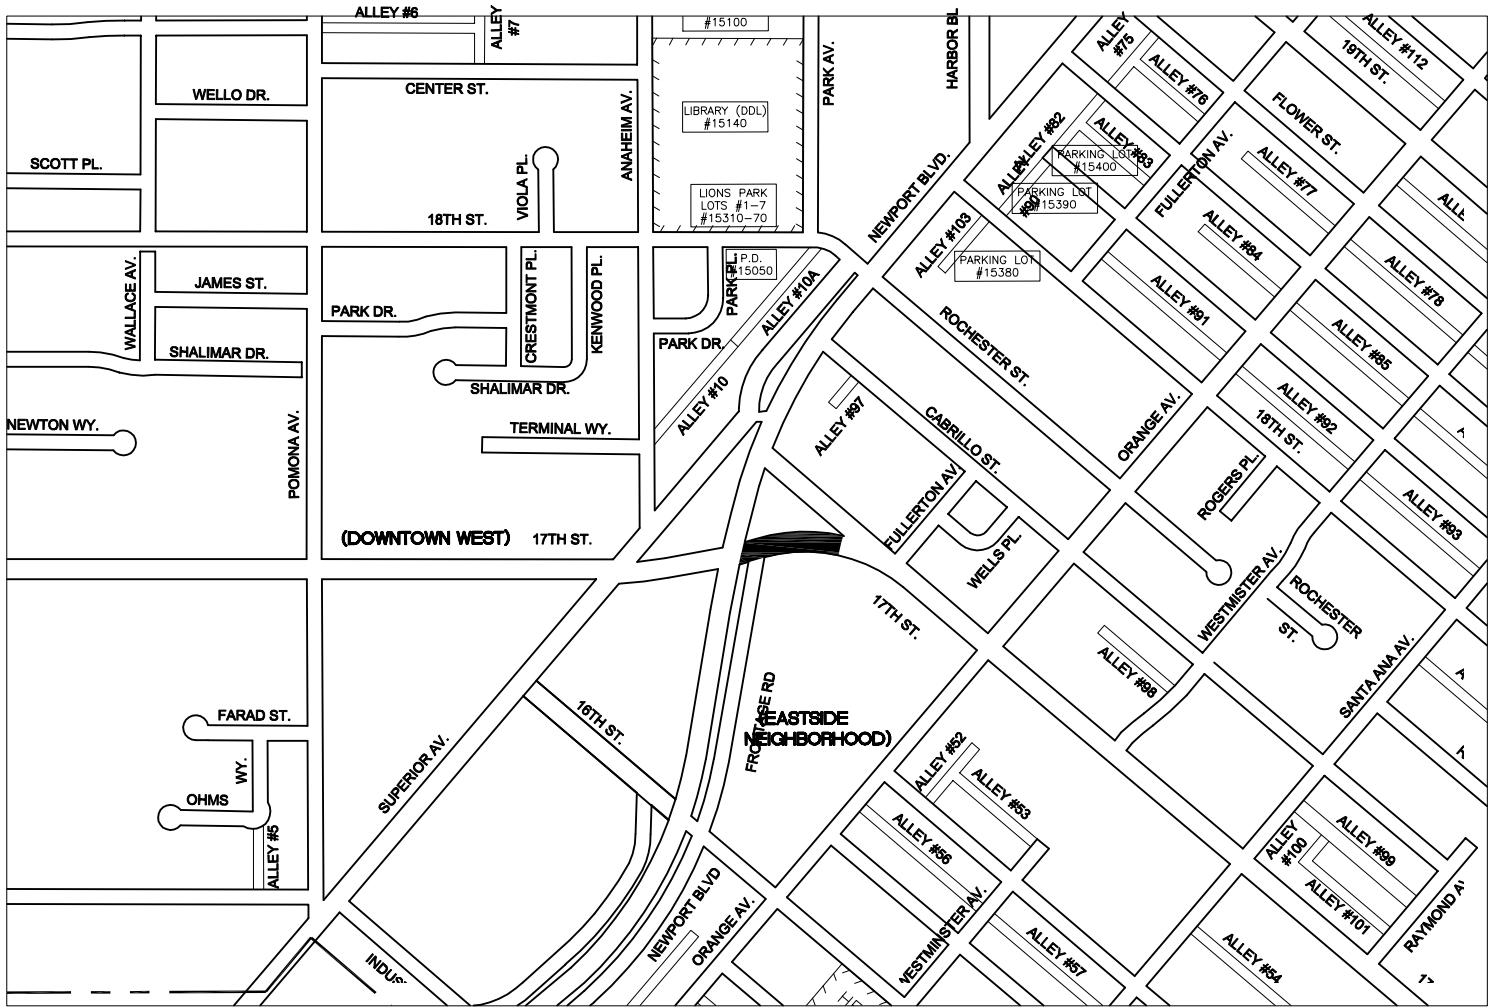

PLACENTIA AVE, W. 19TH ST, AND E. 17TH ST PAVEMENT REHABILITATION, BICYCLE FACILITY, AND STRIPING IMPROVEMENTS PROJECT #22-08 - AS BUILT

-  STREET REHABILITATION LOCATIONS
-  SLURRY LOCATIONS