


S u n f l o w e r C e n t e r
 1154-1178 Sunflower Avenue, Costa Mesa, CA

J. Marzich Design
Commercial Interior Building
 1001 Alton Road, Suite 100, Costa Mesa, CA 92626
 Tel: 714.441.1111 Fax: 714.441.1112
 January 28, 2012

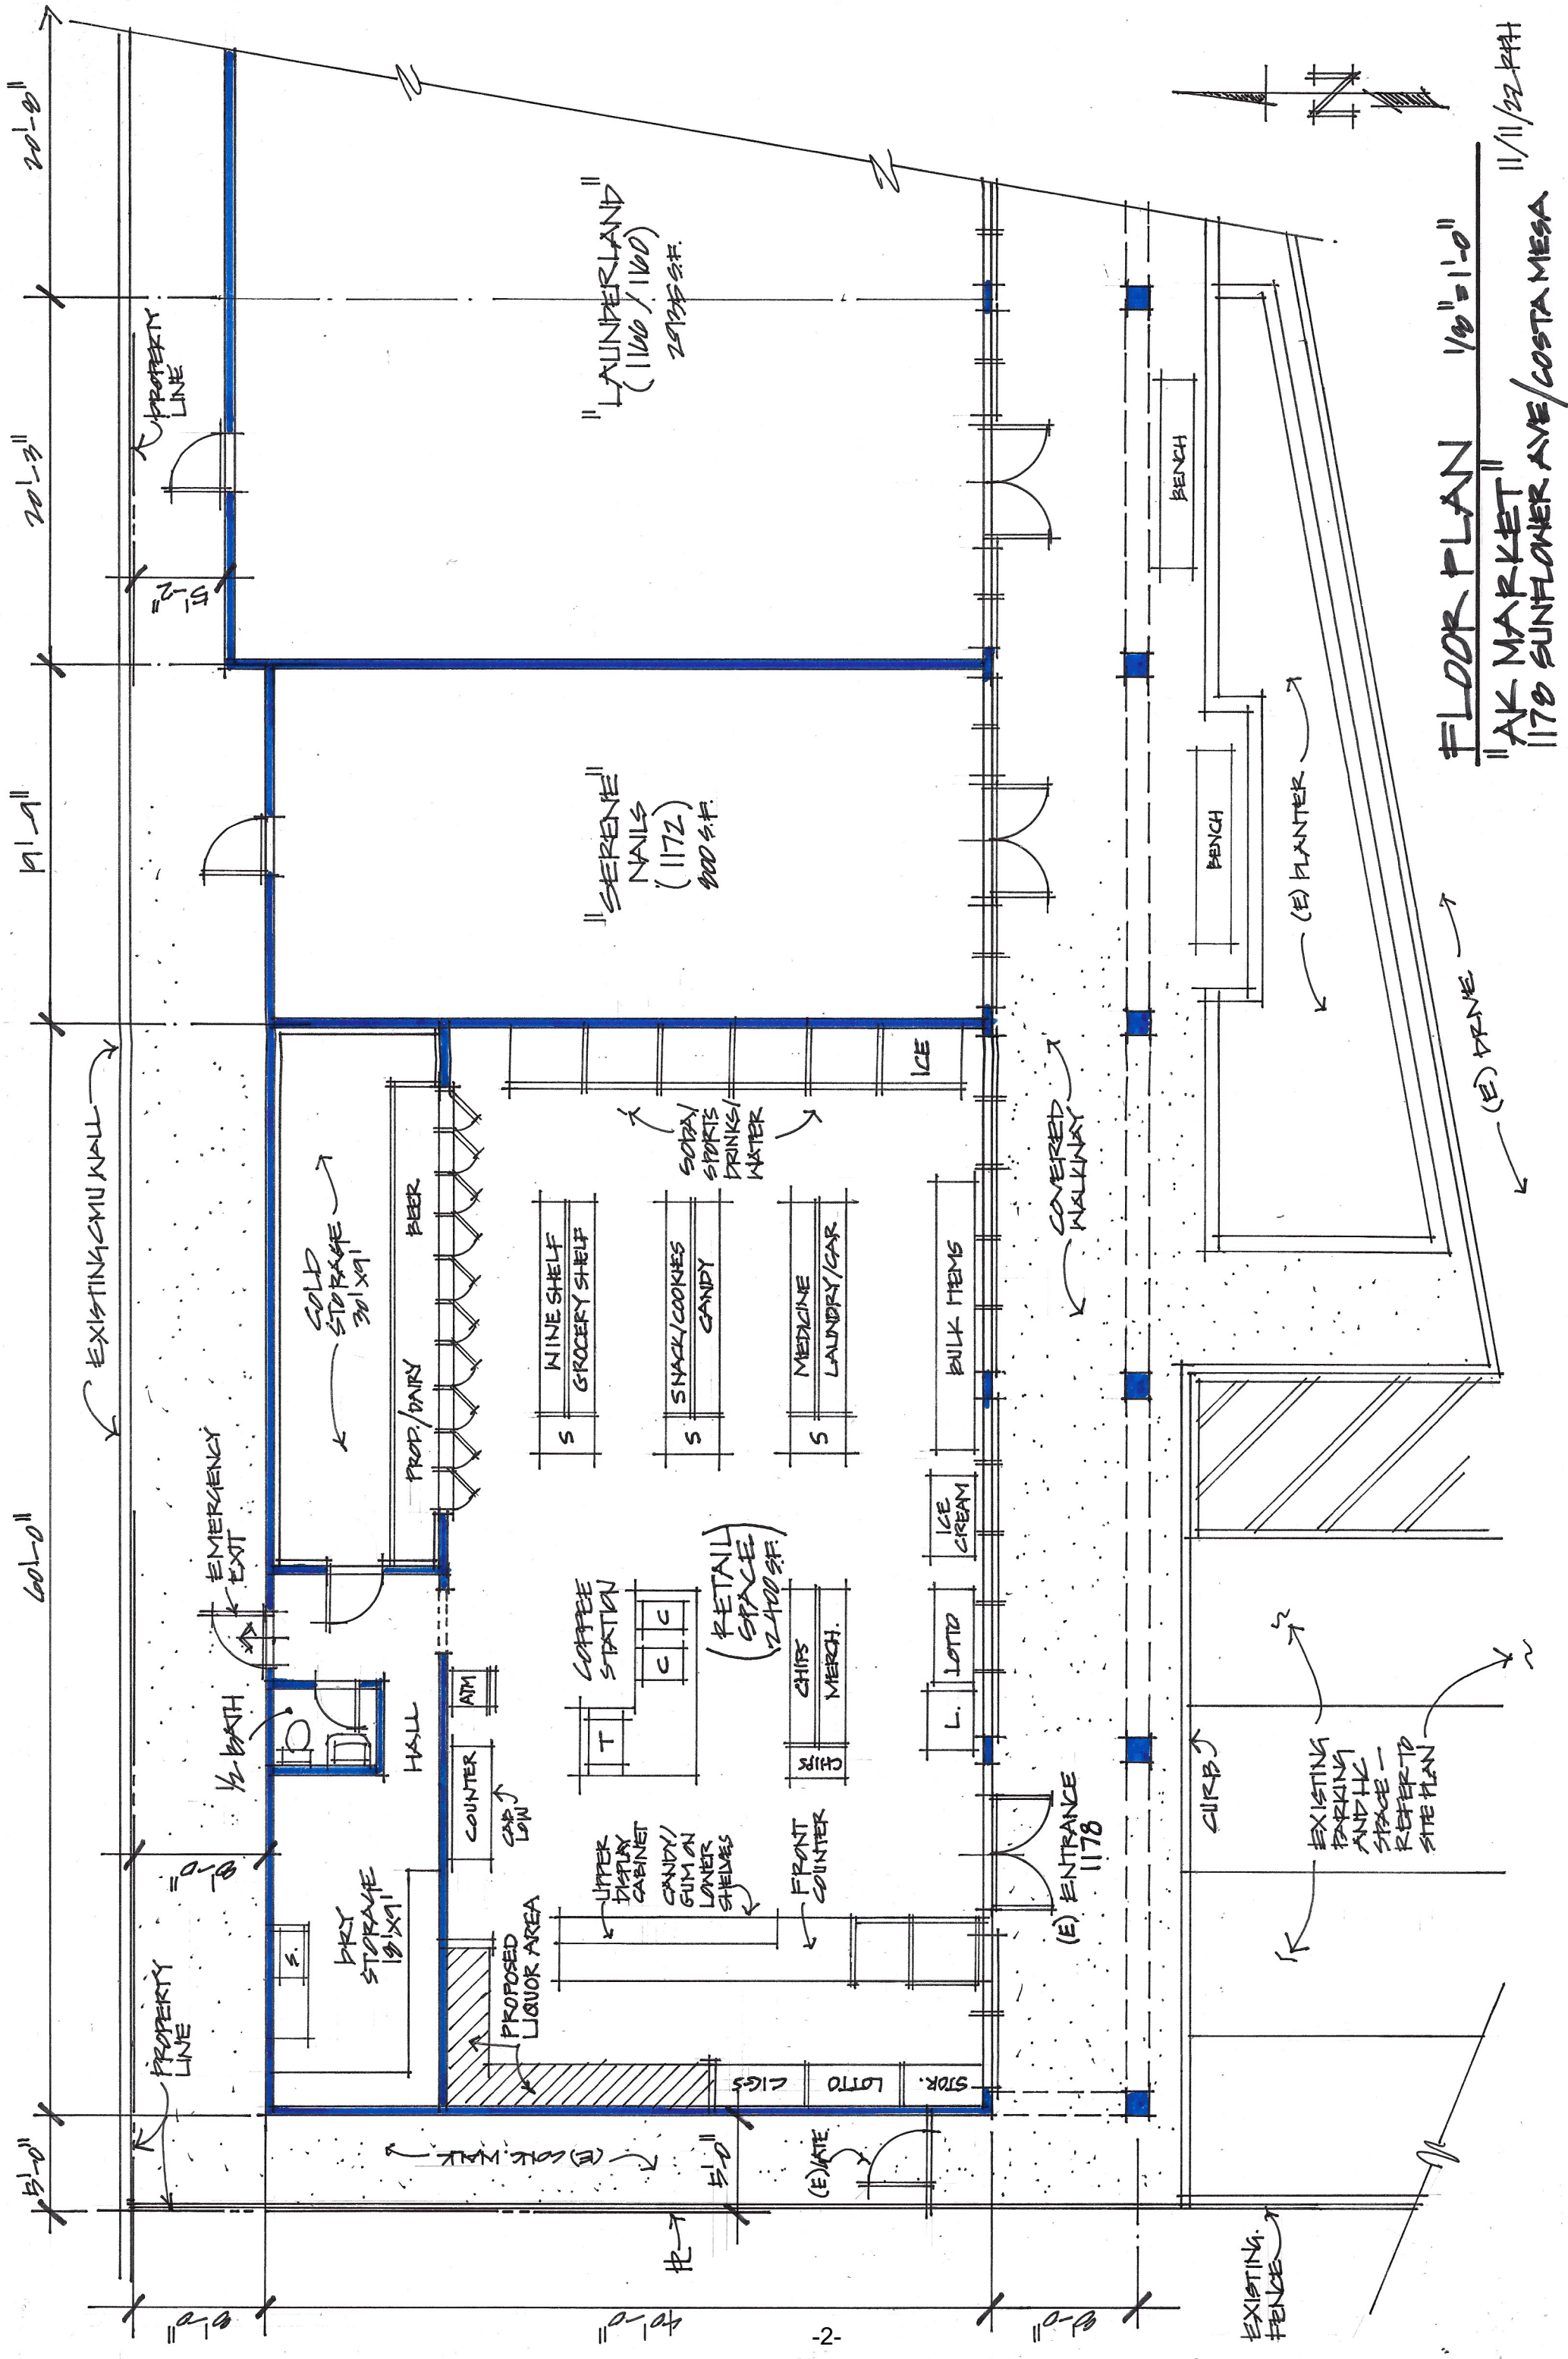

"LAUNDERLAND"
(1160 / 1160)
2912 SF.

"SERENE"
NAILS
(1172)
900 SF.

FLOOR PLAN 1/8" = 1'-0"

"AK MARKET"
1178 SUNFLOWER AVE/COSTA MESA
11/11/22 PPH